
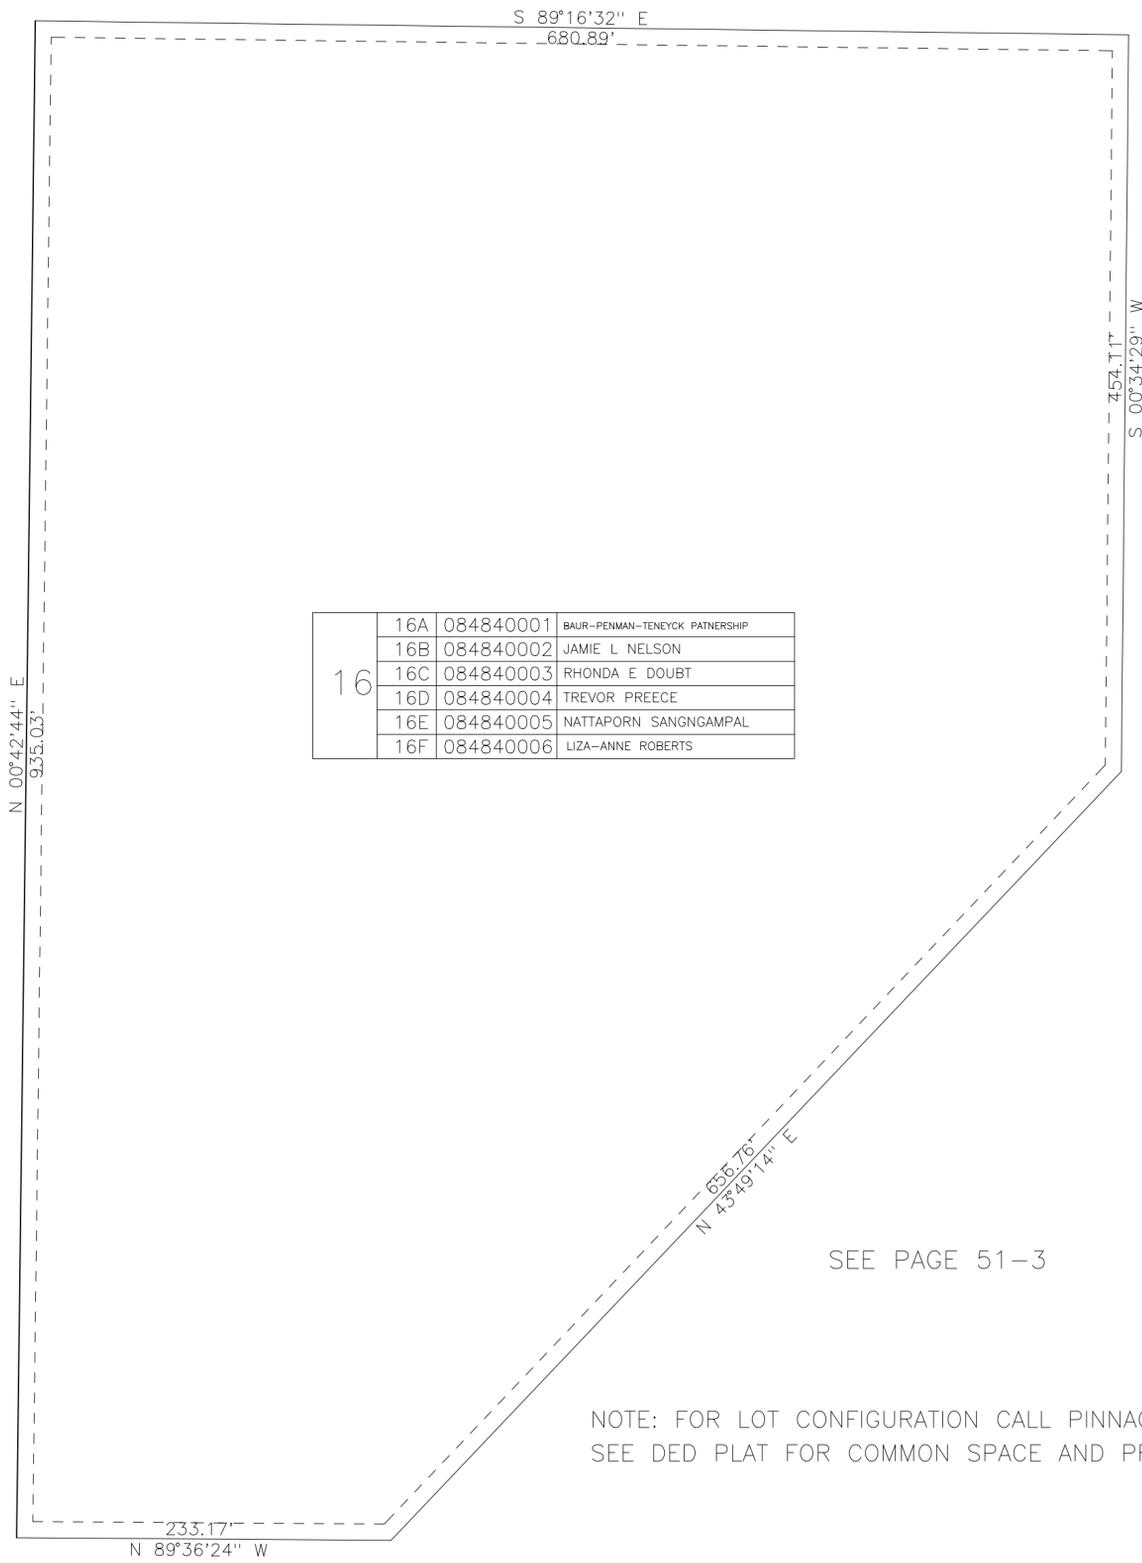


PART OF THE SW.1/4, OF SECTION 10, T.5N., R.2W., S.L.B. & M.  
STONE CREEK CANYON PHASE 3 UNIT 16 1ST AMENDMENT (PUD)

IN WEST HAVEN

TAXING UNIT: 283

SCALE 1" = 80'

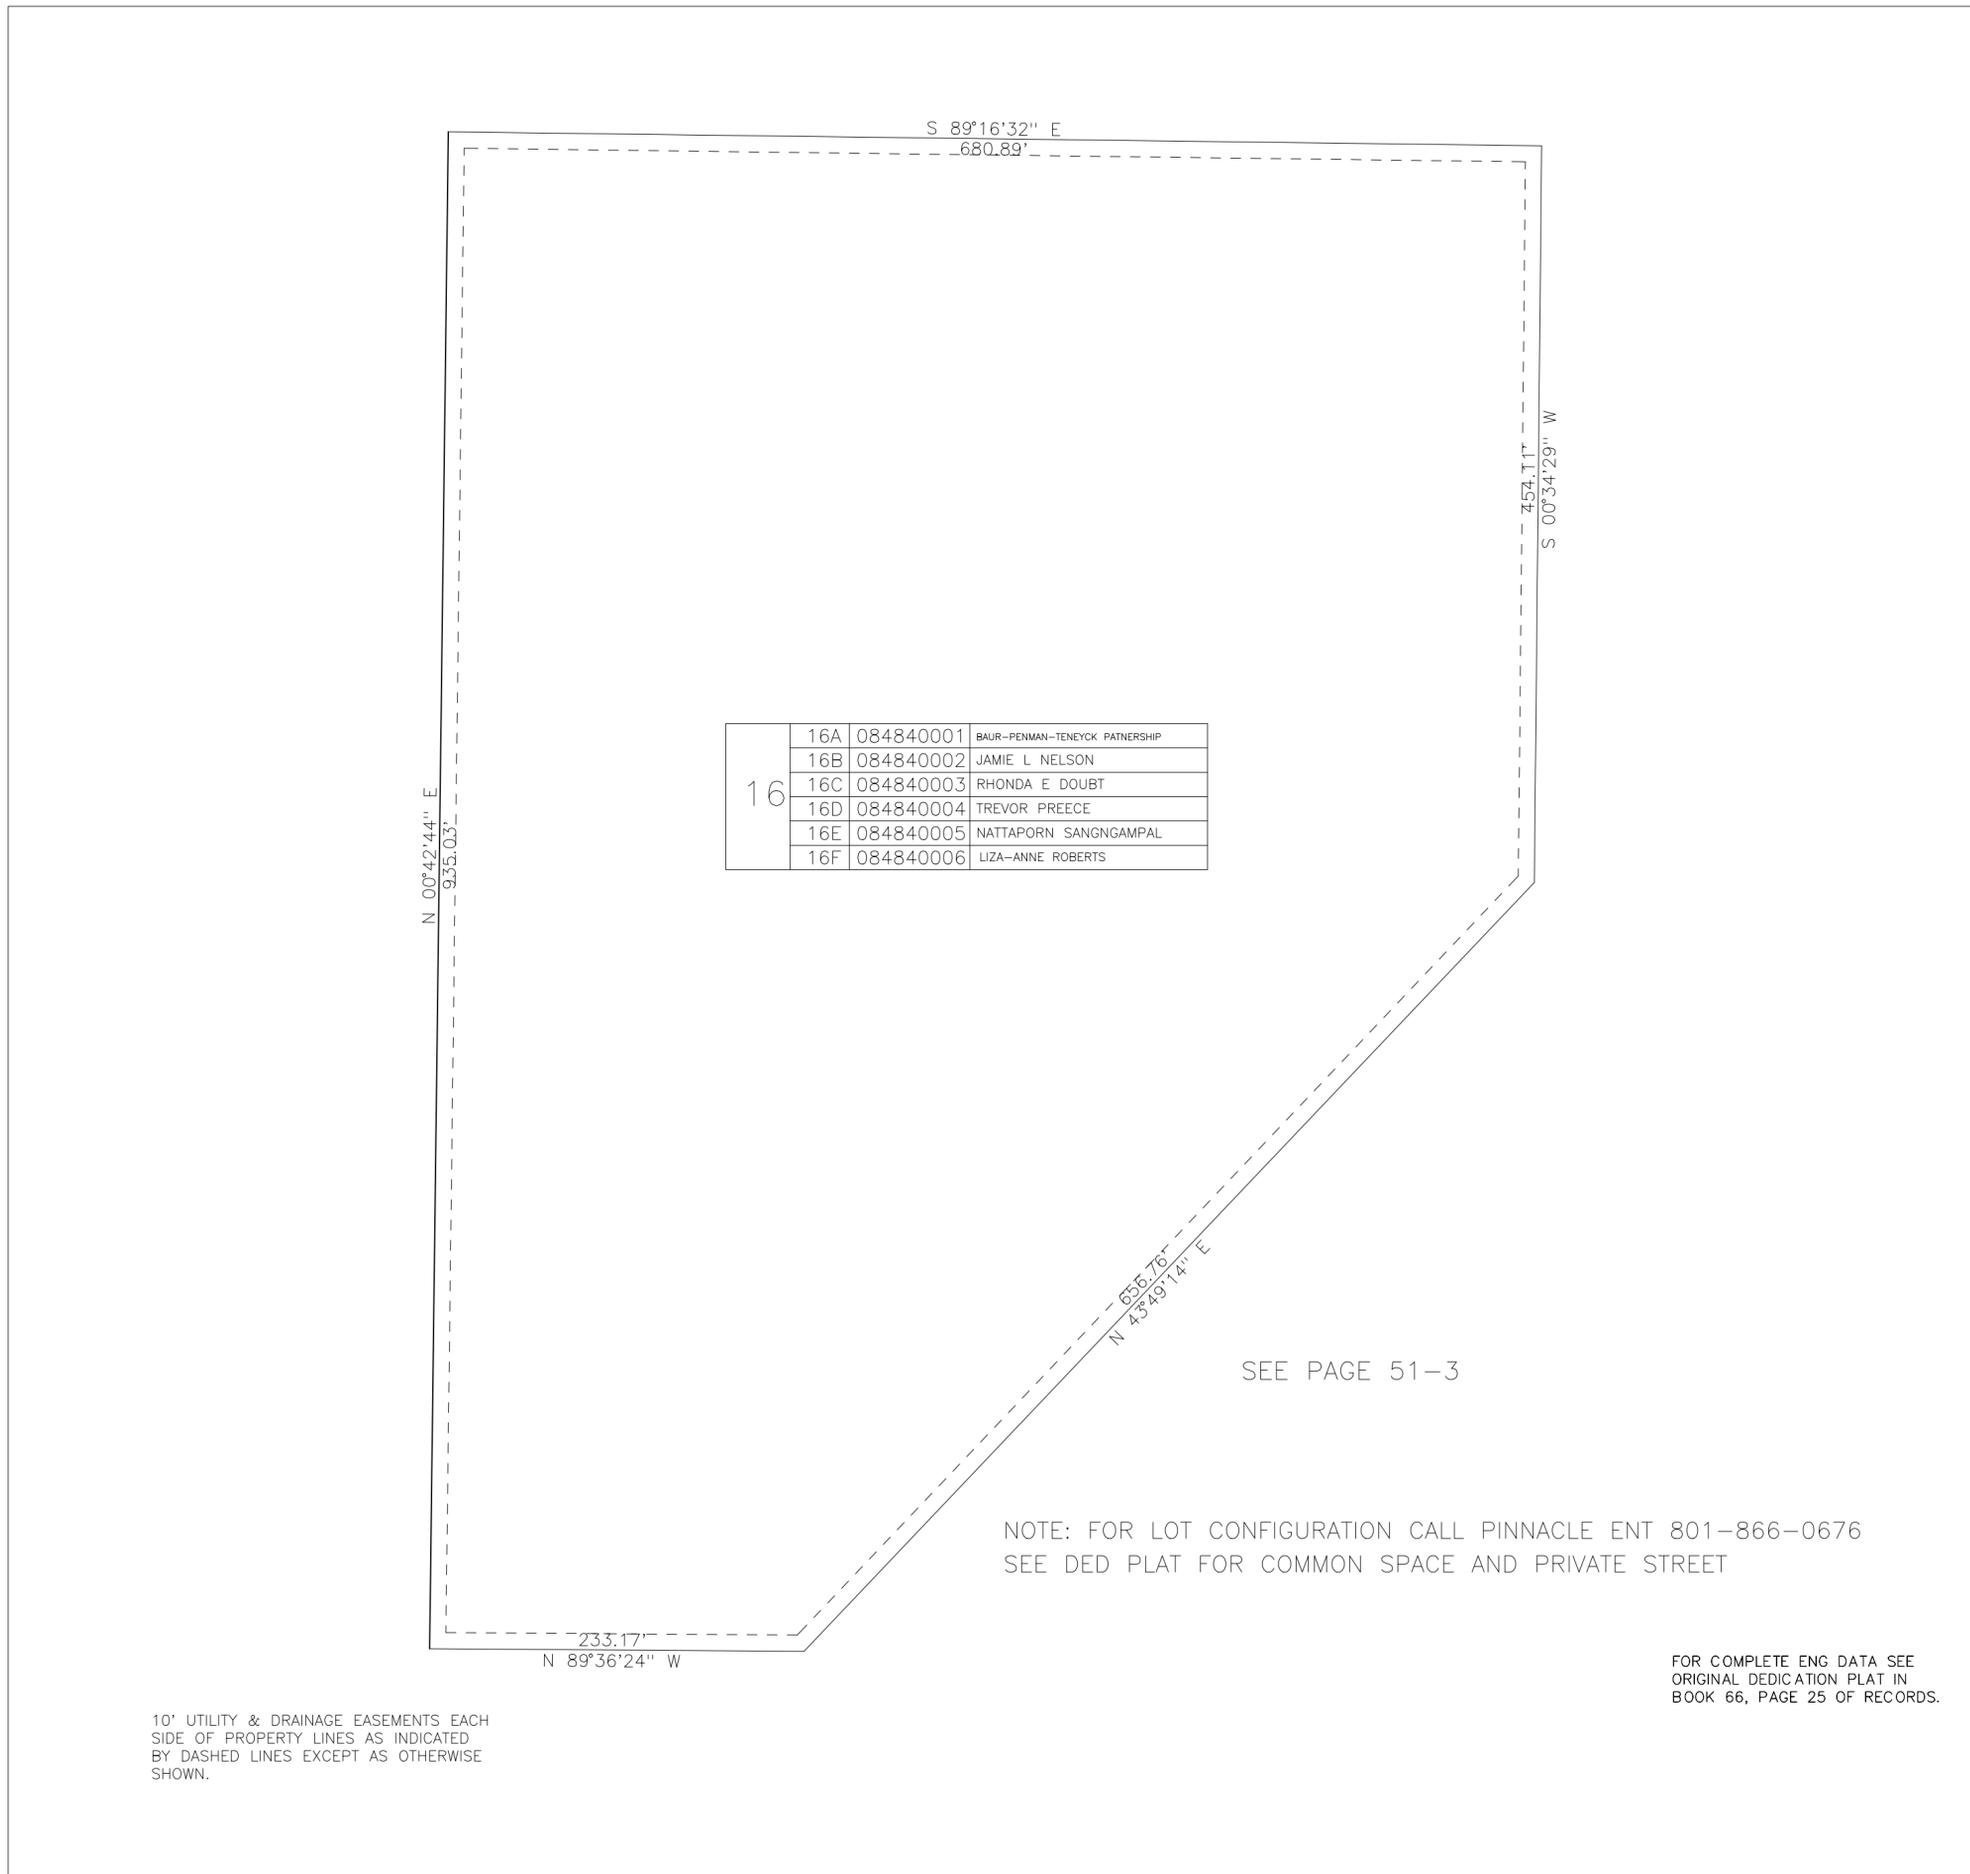

SEE PAGE 51-3

NOTE: FOR LOT CONFIGURATION CALL PINNACLE ENT 801-866-0676  
SEE DED PLAT FOR COMMON SPACE AND PRIVATE STREET

FOR COMPLETE ENG DATA SEE ORIGINAL DEDICATION PLAT IN BOOK 66, PAGE 25 OF RECORDS.

10' UTILITY & DRAINAGE EASEMENTS EACH SIDE OF PROPERTY LINES AS INDICATED BY DASHED LINES EXCEPT AS OTHERWISE SHOWN.