


PART OF THE SW.1/4, OF SECTION 10, T.5N., R.2W., S.L.B. & M.

STONE CREEK CANYON PHASE 3 UNIT 16 1ST AMENDMENT (PUD)

484

TAXING UNIT: 283

IN WEST HAVEN
SCALE 1" = 80'

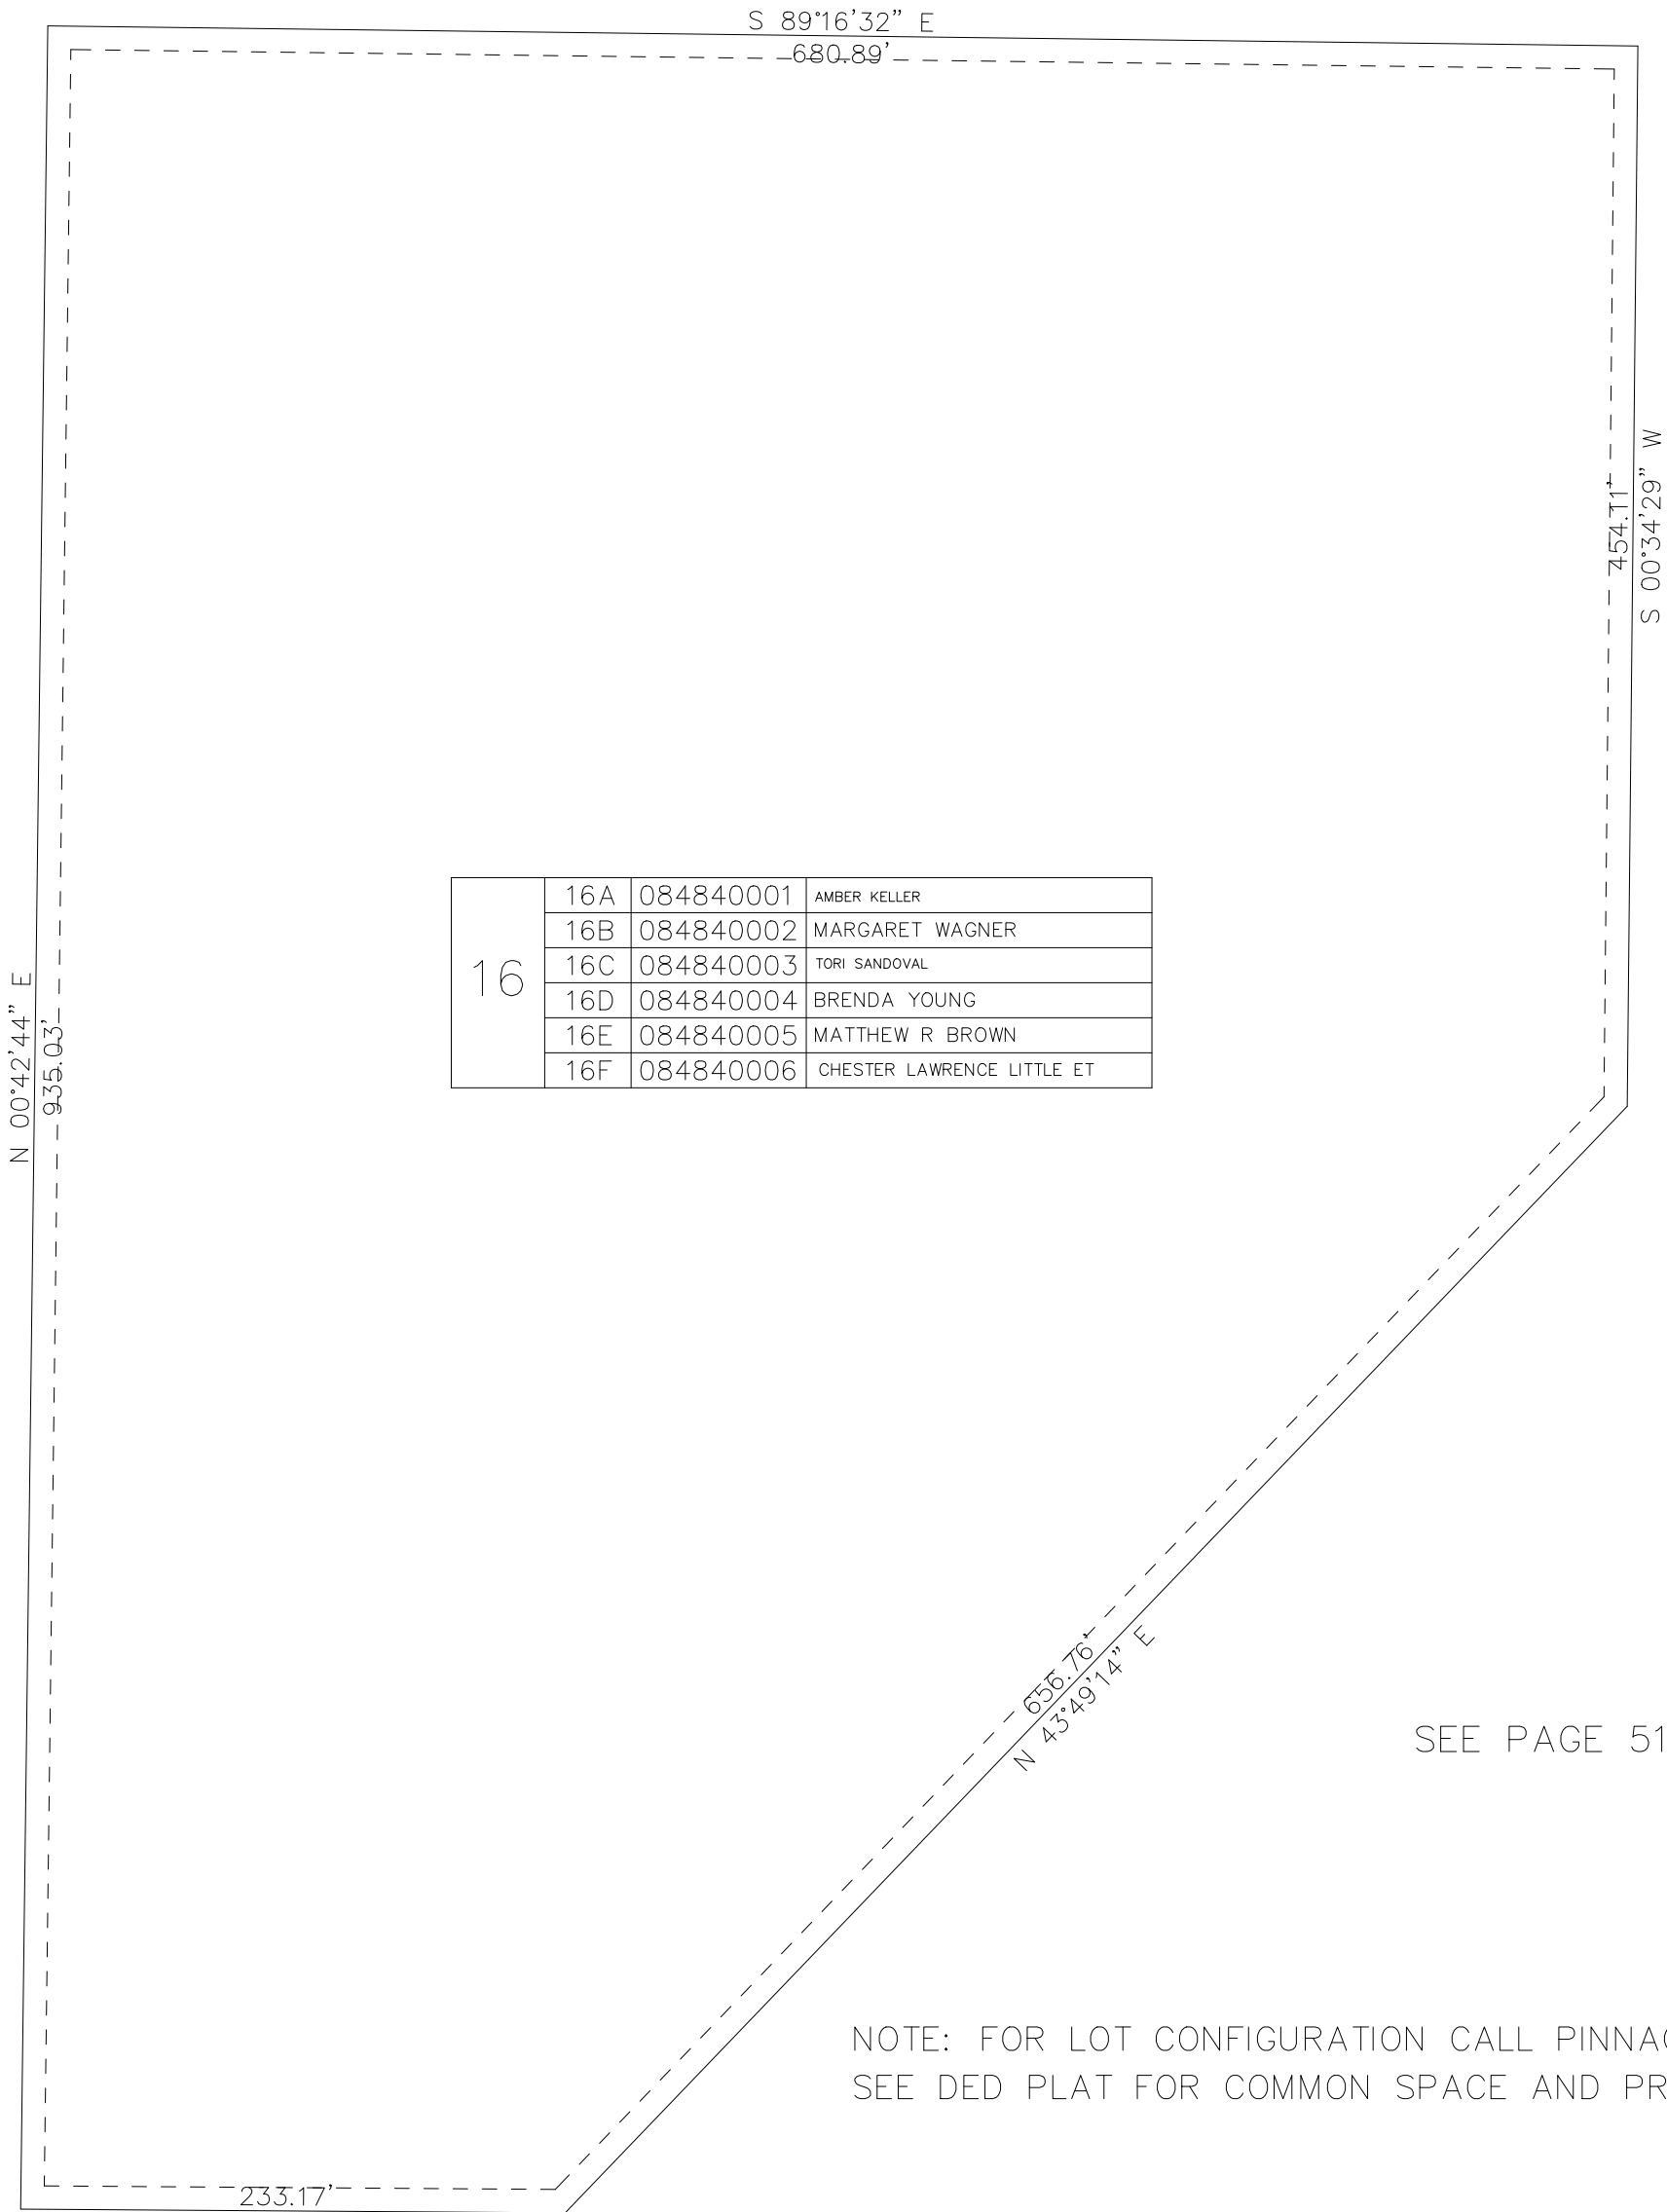

16	16A	084840001	AMBER KELLER
	16B	084840002	MARGARET WAGNER
	16C	084840003	TORI SANDOVAL
	16D	084840004	BRENDA YOUNG
	16E	084840005	MATTHEW R BROWN
	16F	084840006	CHESTER LAWRENCE LITTLE ET

SEE PAGE 51-3

NOTE: FOR LOT CONFIGURATION CALL PINNACLE ENT 801-866-0676
SEE DED PLAT FOR COMMON SPACE AND PRIVATE STREET

10' UTILITY & DRAINAGE EASEMENTS EACH
SIDE OF PROPERTY LINES AS INDICATED
BY DASHED LINES EXCEPT AS OTHERWISE
SHOWN.

FOR COMPLETE ENG DATA SEE
ORIGINAL DEDICATION PLAT IN
BOOK 66, PAGE 25 OF RECORDS.