

PART OF THE SW.1/4, OF SECTION 7, T.5N., R.2W., AND  
PART OF THE SE.1/4, OF SECTION 12, T.5N., R.3W., S.L.B. & M.  
**LYON SUBDIVISION**


TAXING UNIT: 376

IN HOOPER CITY

SCALE 1" = 50'

SEE PAGE 228

SEE PAGE 46

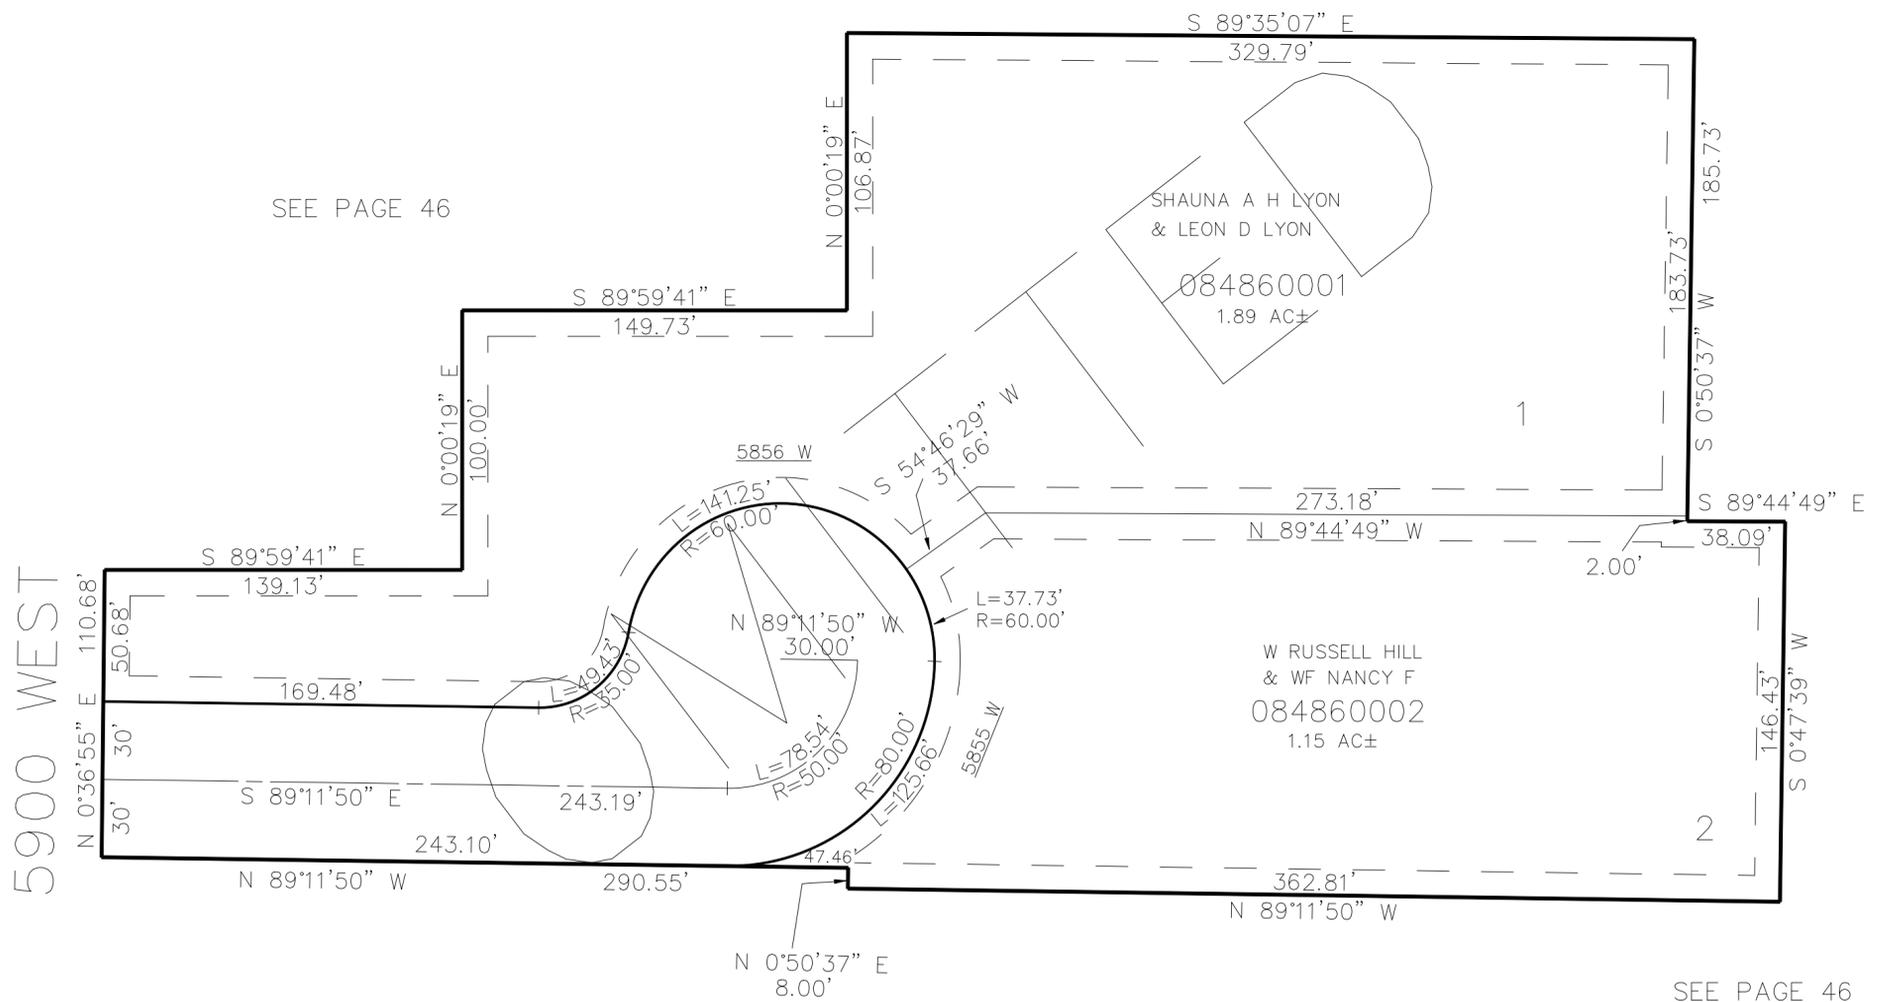

SEE PAGE 46

SEE PAGE 46

FOR COMPLETE ENG DATA SEE  
ORIGINAL DEDICATION PLAT IN  
BOOK 66, PAGE 46 OF RECORDS.

10' UTILITY & DRAINAGE EASEMENTS EACH  
SIDE OF PROPERTY LINES AS INDICATED  
BY DASHED LINES EXCEPT AS OTHERWISE  
SHOWN.