

PART OF THE SW.1/4, OF SECTION 5, T.5N., R.2W., S.L.B. & M.
HAVEN ESTATES SUBDIVISION PHASE 1, 1ST AMENDED LOT 1


IN WEST HAVEN CITY

TAXING UNIT: 291

SCALE 1" = 40'

SEE PAGE 37-3

5100 WEST ST.
SEE PAGE 37-3

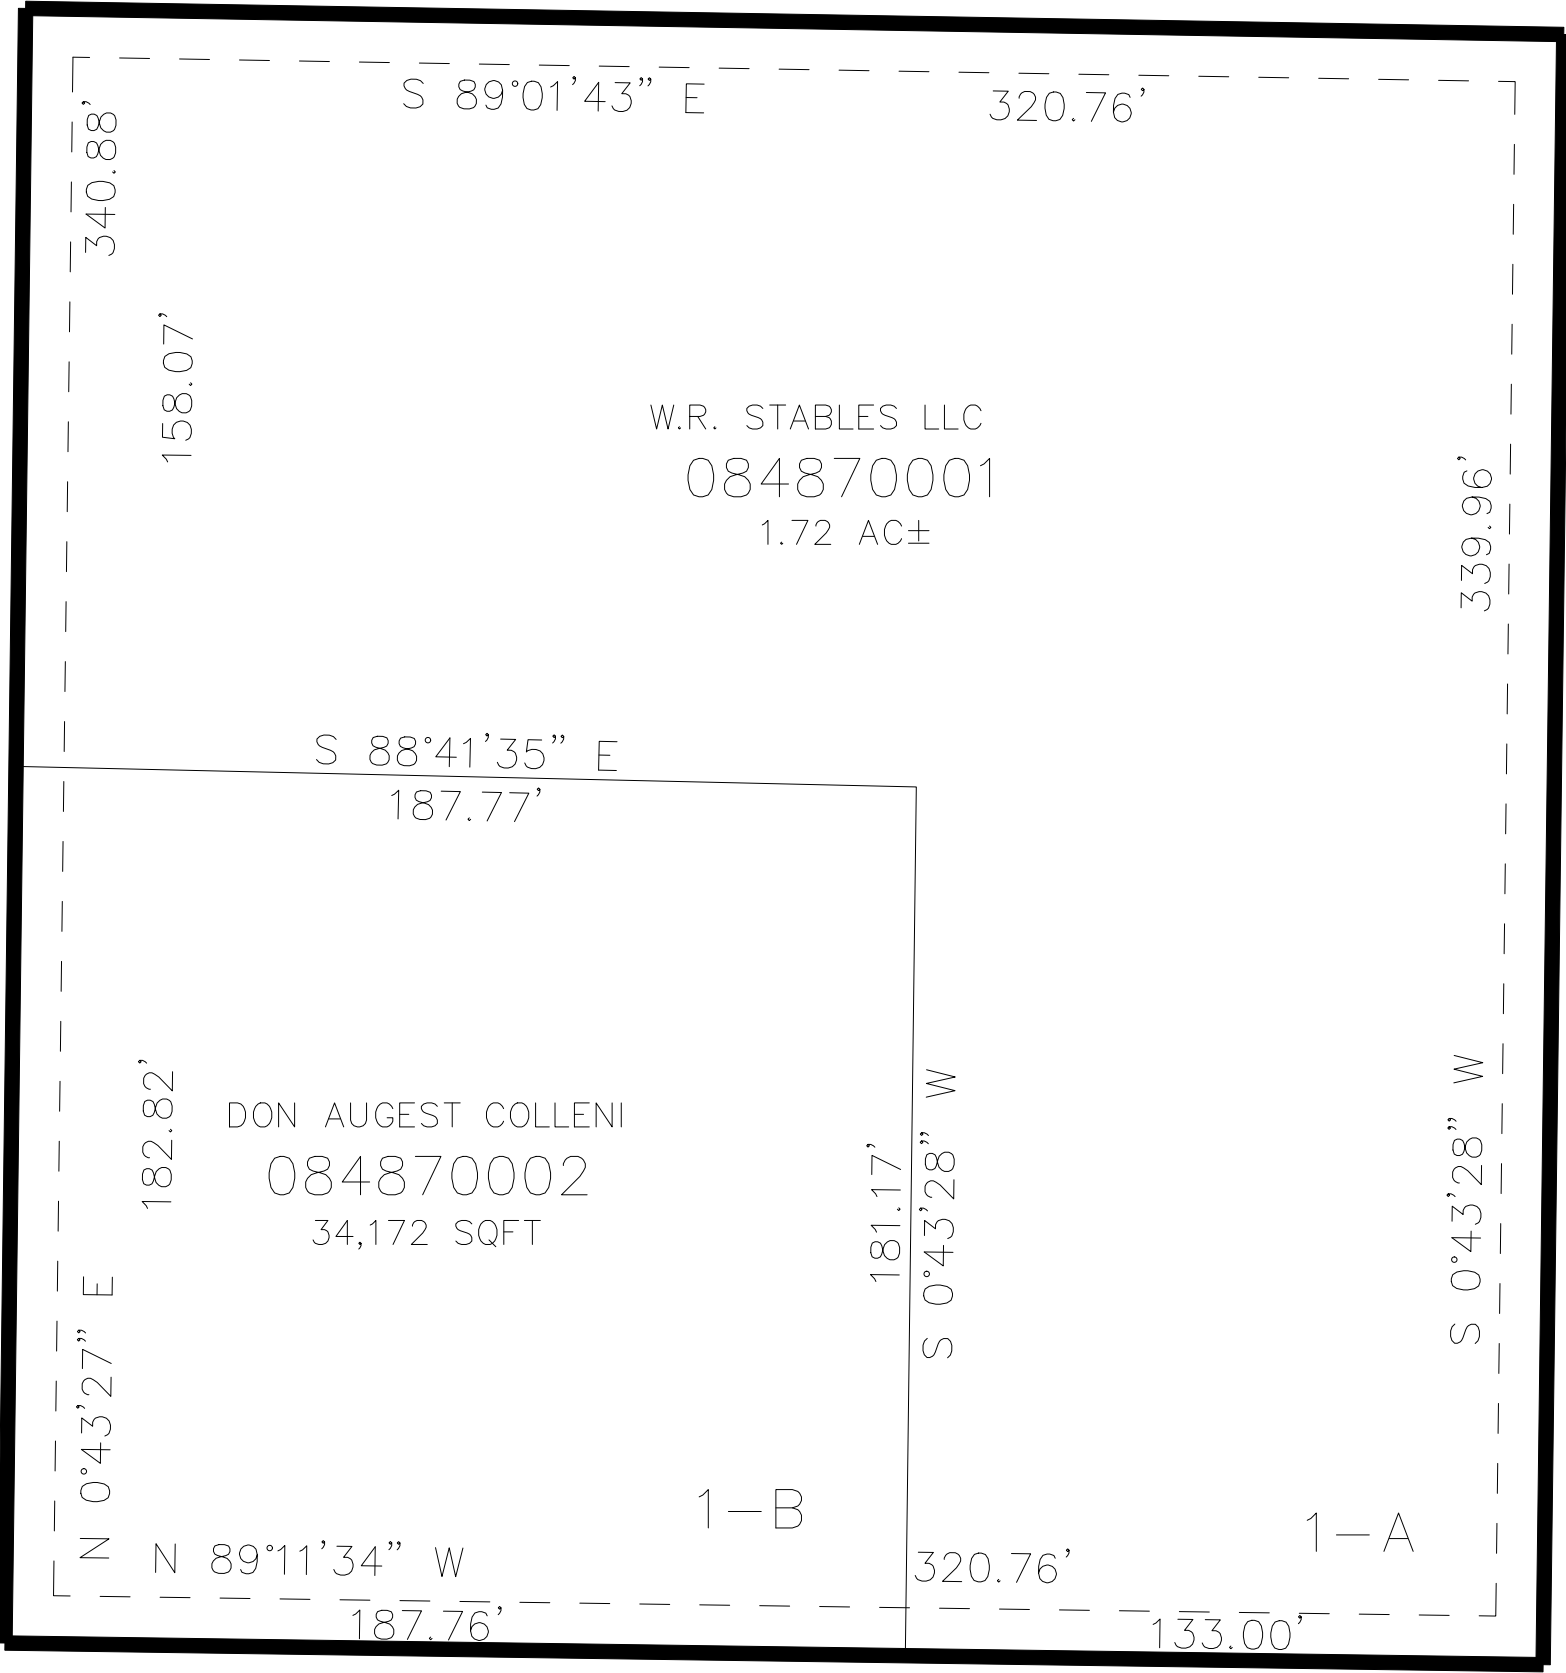

SEE PAGE 445

SEE PAGE 445

10' UTILITY & DRAINAGE EASEMENTS EACH
SIDE OF PROPERTY LINES AS INDICATED
BY DASHED LINES EXCEPT AS OTHERWISE
SHOWN.

FOR COMPLETE ENG DATA SEE
ORIGINAL DEDICATION PLAT IN
BOOK 66, PAGE 63 OF RECORDS.