

PART OF THE NW.1/4, OF SECTION 10, T.5N., R.2W., S.L.B. & M.
WEST HAVEN ROSEWOOD ESTATES PHASE 2 FIRST AMENDMENT
LOTS 214, 215, 220, 221

TAXING UNIT: 324


IN WEST HAVEN CITY

SCALE 1" = 50'

SEE PAGE 474

SEE PAGE 474

SEE PAGE 474

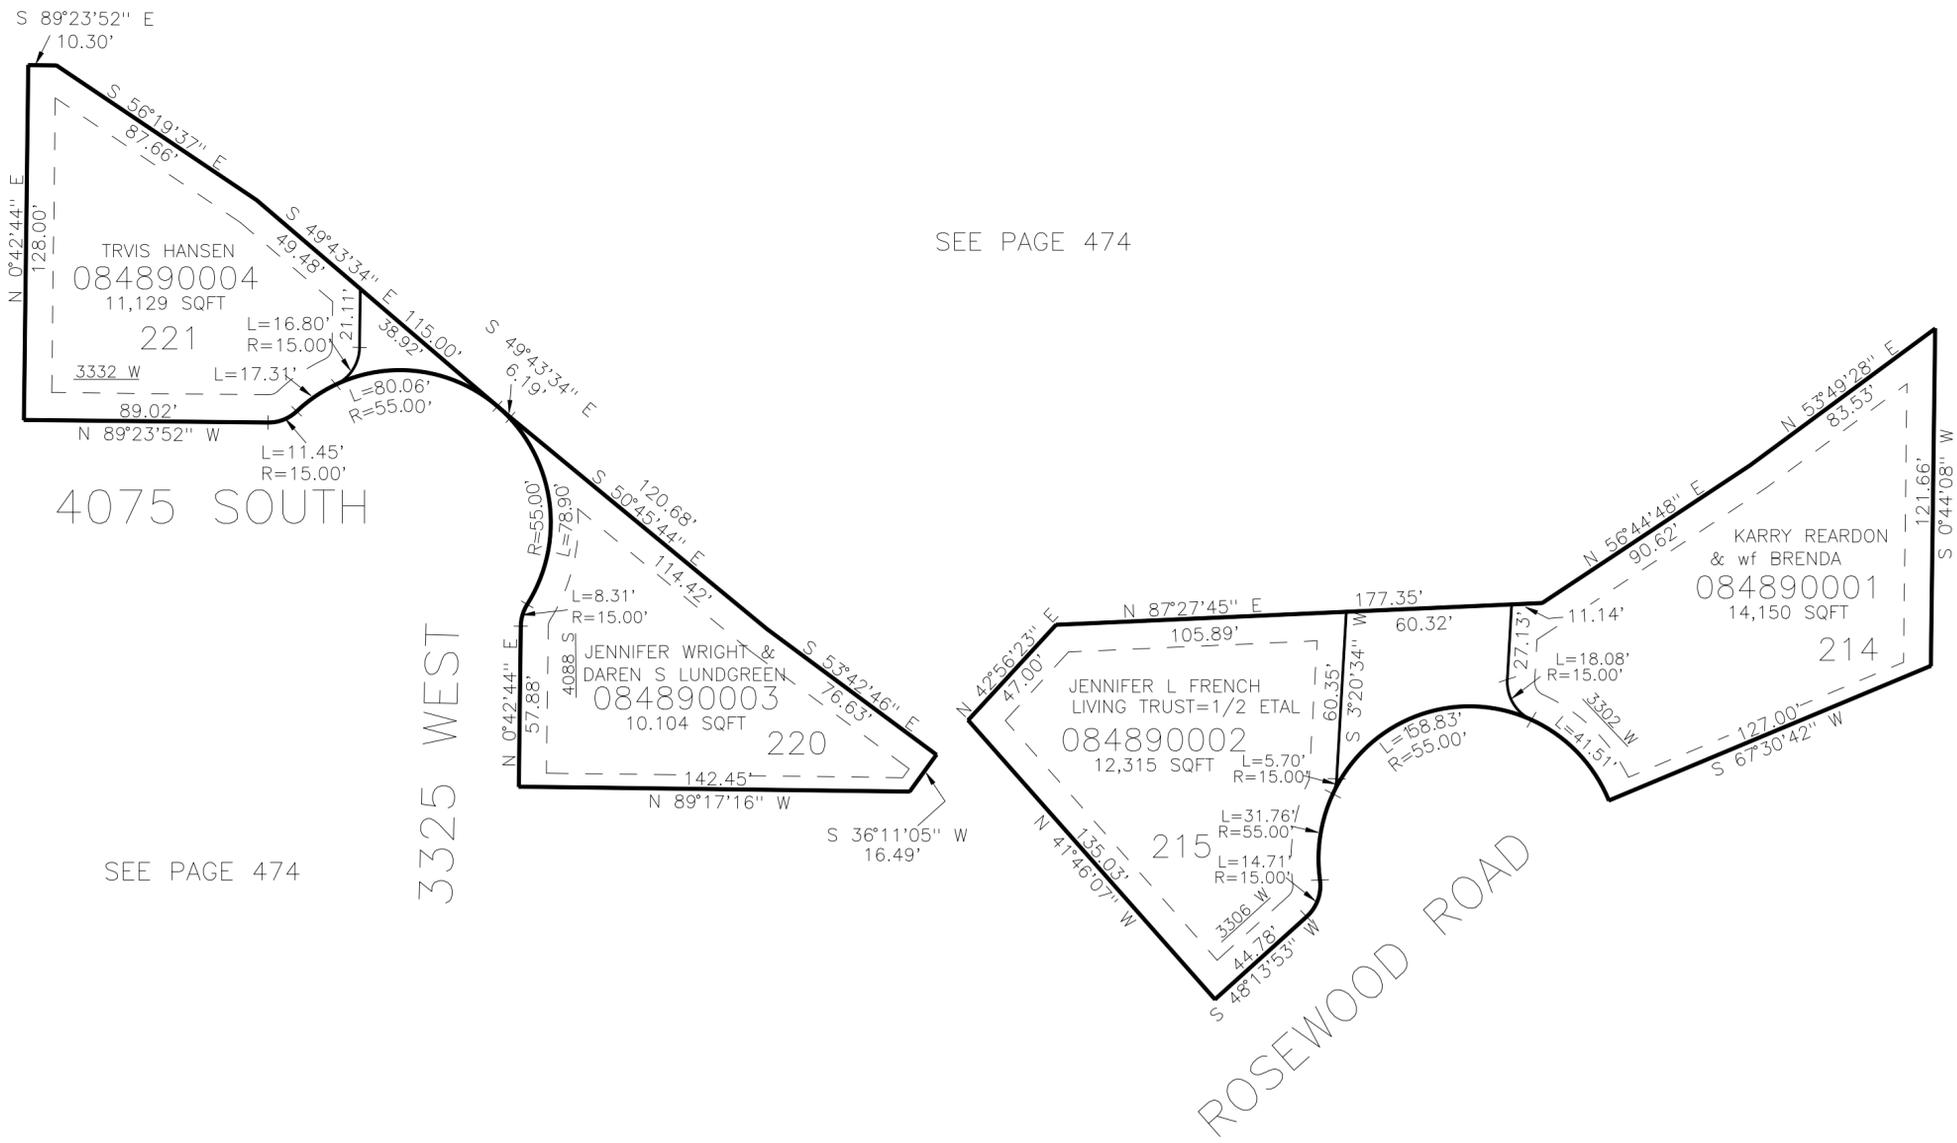

10' UTILITY & DRAINAGE EASEMENTS EACH
SIDE OF PROPERTY LINES AS INDICATED
BY DASHED LINES EXCEPT AS OTHERWISE
SHOWN.

FOR COMPLETE ENG DATA SEE
ORIGINAL DEDICATION PLAT IN
BOOK 67, PAGE 6 OF RECORDS.