

PART OF THE SW.1/4, OF SECTION 8, T.5N., R.2W., S.L.B. & M.
STONEFIELD ESTATES SUBDIVISION PHASE 2 LOT 43 1ST AMENDMENT

IN WEST HAVEN CITY

TAXING UNIT: 278


SCALE 1" = 100'

SEE PAGE 428

4600 SOUTH

SEE PAGE 48

5100 WEST

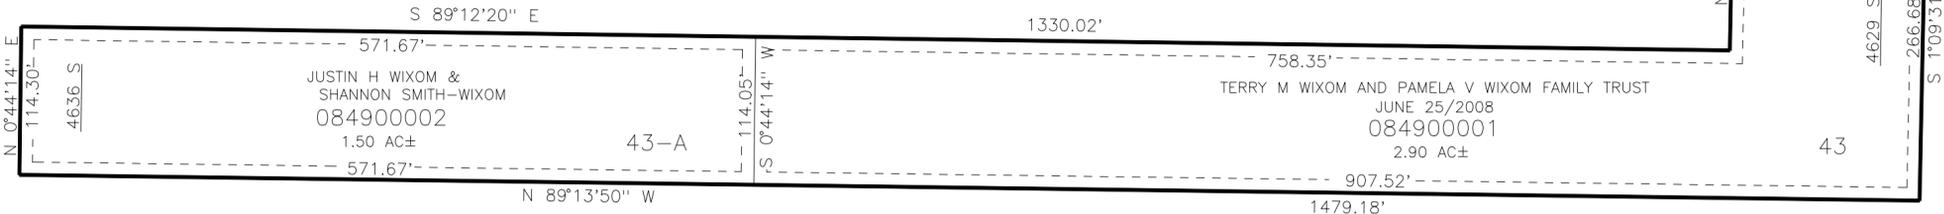

SEE PAGE 463

4875 WEST

FOR COMPLETE ENG DATA SEE ORIGINAL DEDICATION PLAT IN BOOK 67, PAGE 9 OF RECORDS.

10' UTILITY & DRAINAGE EASEMENTS EACH SIDE OF PROPERTY LINES AS INDICATED BY DASHED LINES EXCEPT AS OTHERWISE SHOWN.