

PART OF THE SW.1/4, OF SECTION 8, T.5N., R.2W., S.L.B. & M.  
STONEFIELD ESTATES SUBDIVISION PHASE 2 LOT 43 1ST AMENDMENT


TAXING UNIT: 278

IN WEST HAVEN CITY  
SCALE 1" = 100'

5100 WEST

SEE PAGE 428

4600 SOUTH

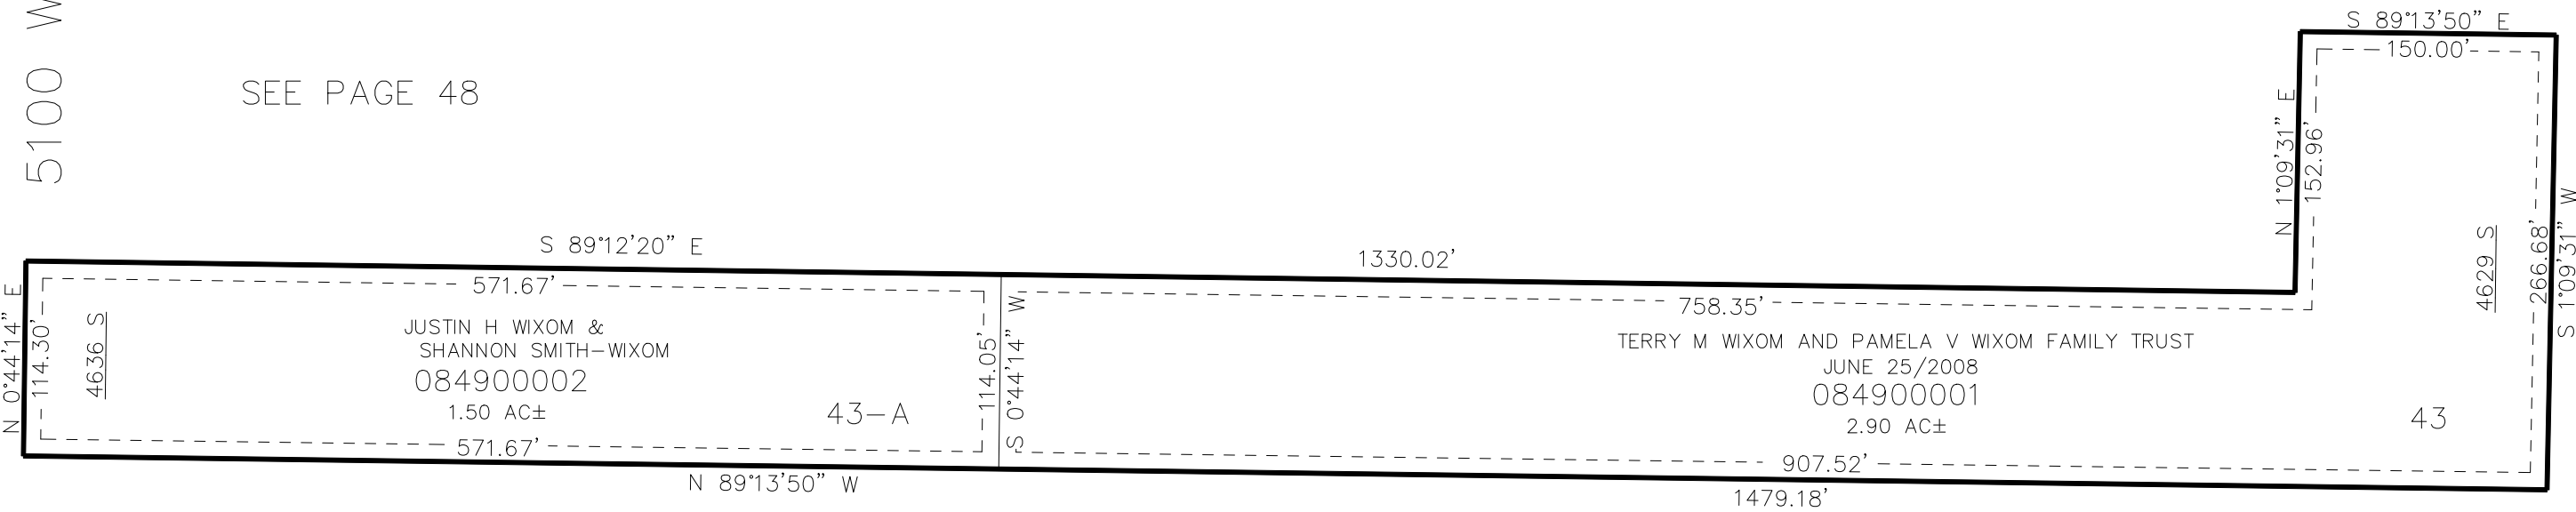

SEE PAGE 48

SEE PAGE 463

4875 WEST

10' UTILITY & DRAINAGE EASEMENTS EACH  
SIDE OF PROPERTY LINES AS INDICATED  
BY DASHED LINES EXCEPT AS OTHERWISE  
SHOWN.

FOR COMPLETE ENG DATA SEE  
ORIGINAL DEDICATION PLAT IN  
BOOK 67, PAGE 9 OF RECORDS.