

PART OF THE SW.1/4, OF SECTION 5, T.5N., R.2W., S.L.B. & M.


GINES – 2 LOT SUBDIVISION

IN WEST HAVEN CITY

TAXING UNIT: 278

SCALE 1" = 60'

SEE PAGE 445

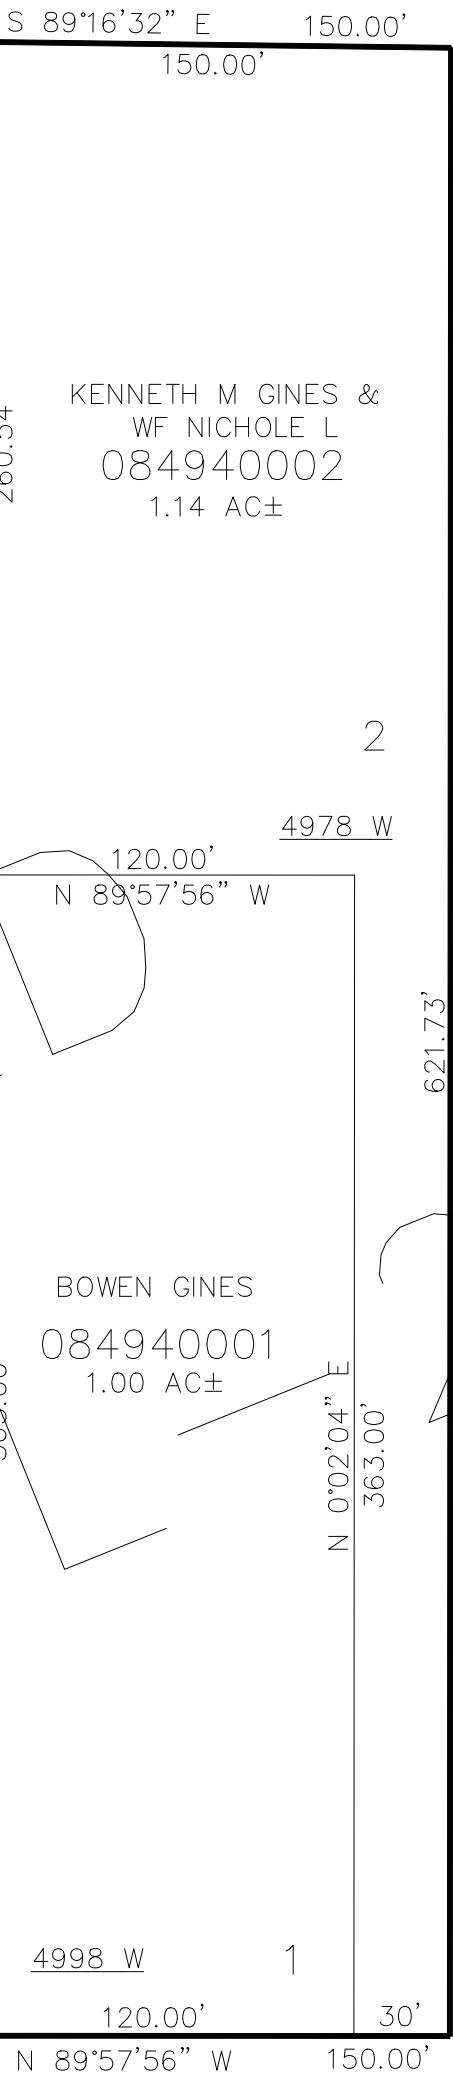

KENNETH M GINES &
WF NICHOLE L
084940002
1.14 AC±

BOWEN GINES
084940001
1.00 AC±

4998 W 1
120.00' 30'
N 89°57'56" W 150.00'

SEE PAGE 37-3

SEE PAGE 37-3

10' UTILITY & DRAINAGE EASEMENTS EACH
SIDE OF PROPERTY LINES AS INDICATED
BY DASHED LINES EXCEPT AS OTHERWISE
SHOWN.

SEE PAGE 37-3

FOR COMPLETE ENG DATA SEE
ORIGINAL DEDICATION PLAT IN
BOOK 67, PAGE 49 OF RECORDS.