

PART OF THE SW.1/4, OF SECTION 5, T.5N., R.2W., S.L.B. & M.

494


GINES - 2 LOT SUBDIVISION

IN WEST HAVEN CITY

TAXING UNIT: 278

SCALE 1" = 60'

SEE PAGE 445

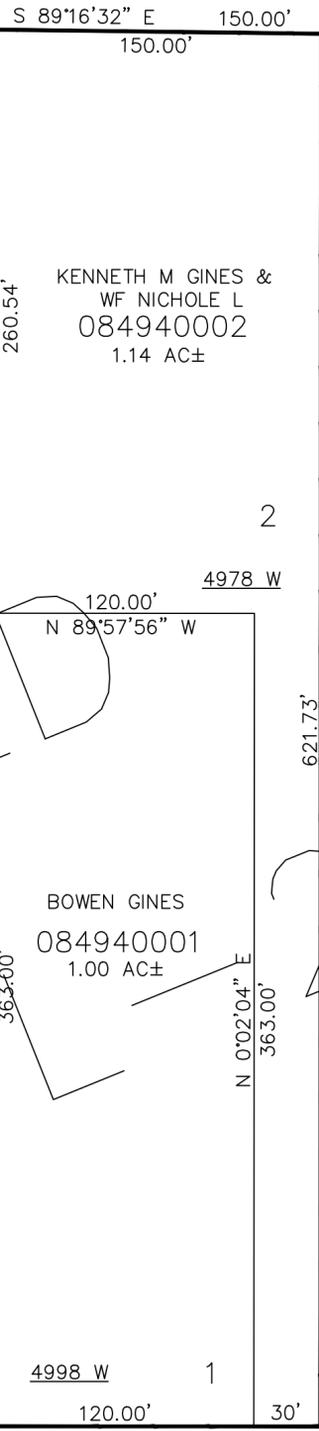

KENNETH M GINES &
WF NICHOLE L
084940002
1.14 AC±

BOWEN GINES
084940001
1.00 AC±

SEE PAGE 37-3

SEE PAGE 37-3

OMITTED
8 - JUL 2009

4000 SOUTH

SEE PAGE 37-3

10' UTILITY & DRAINAGE EASEMENTS EACH
SIDE OF PROPERTY LINES AS INDICATED
BY DASHED LINES EXCEPT AS OTHERWISE
SHOWN.

FOR COMPLETE ENG DATA SEE
ORIGINAL DEDICATION PLAT IN
BOOK 67, PAGE 49 OF RECORDS.