

PART OF THE N.1/2, OF SECTION 8, T.5N., R.2W., S.L.B. & M.


# FAIR GROVE PARK

IN WEST HAVEN CITY

TAXING UNIT: 278

SCALE 1" = 80'

SEE PAGE 48

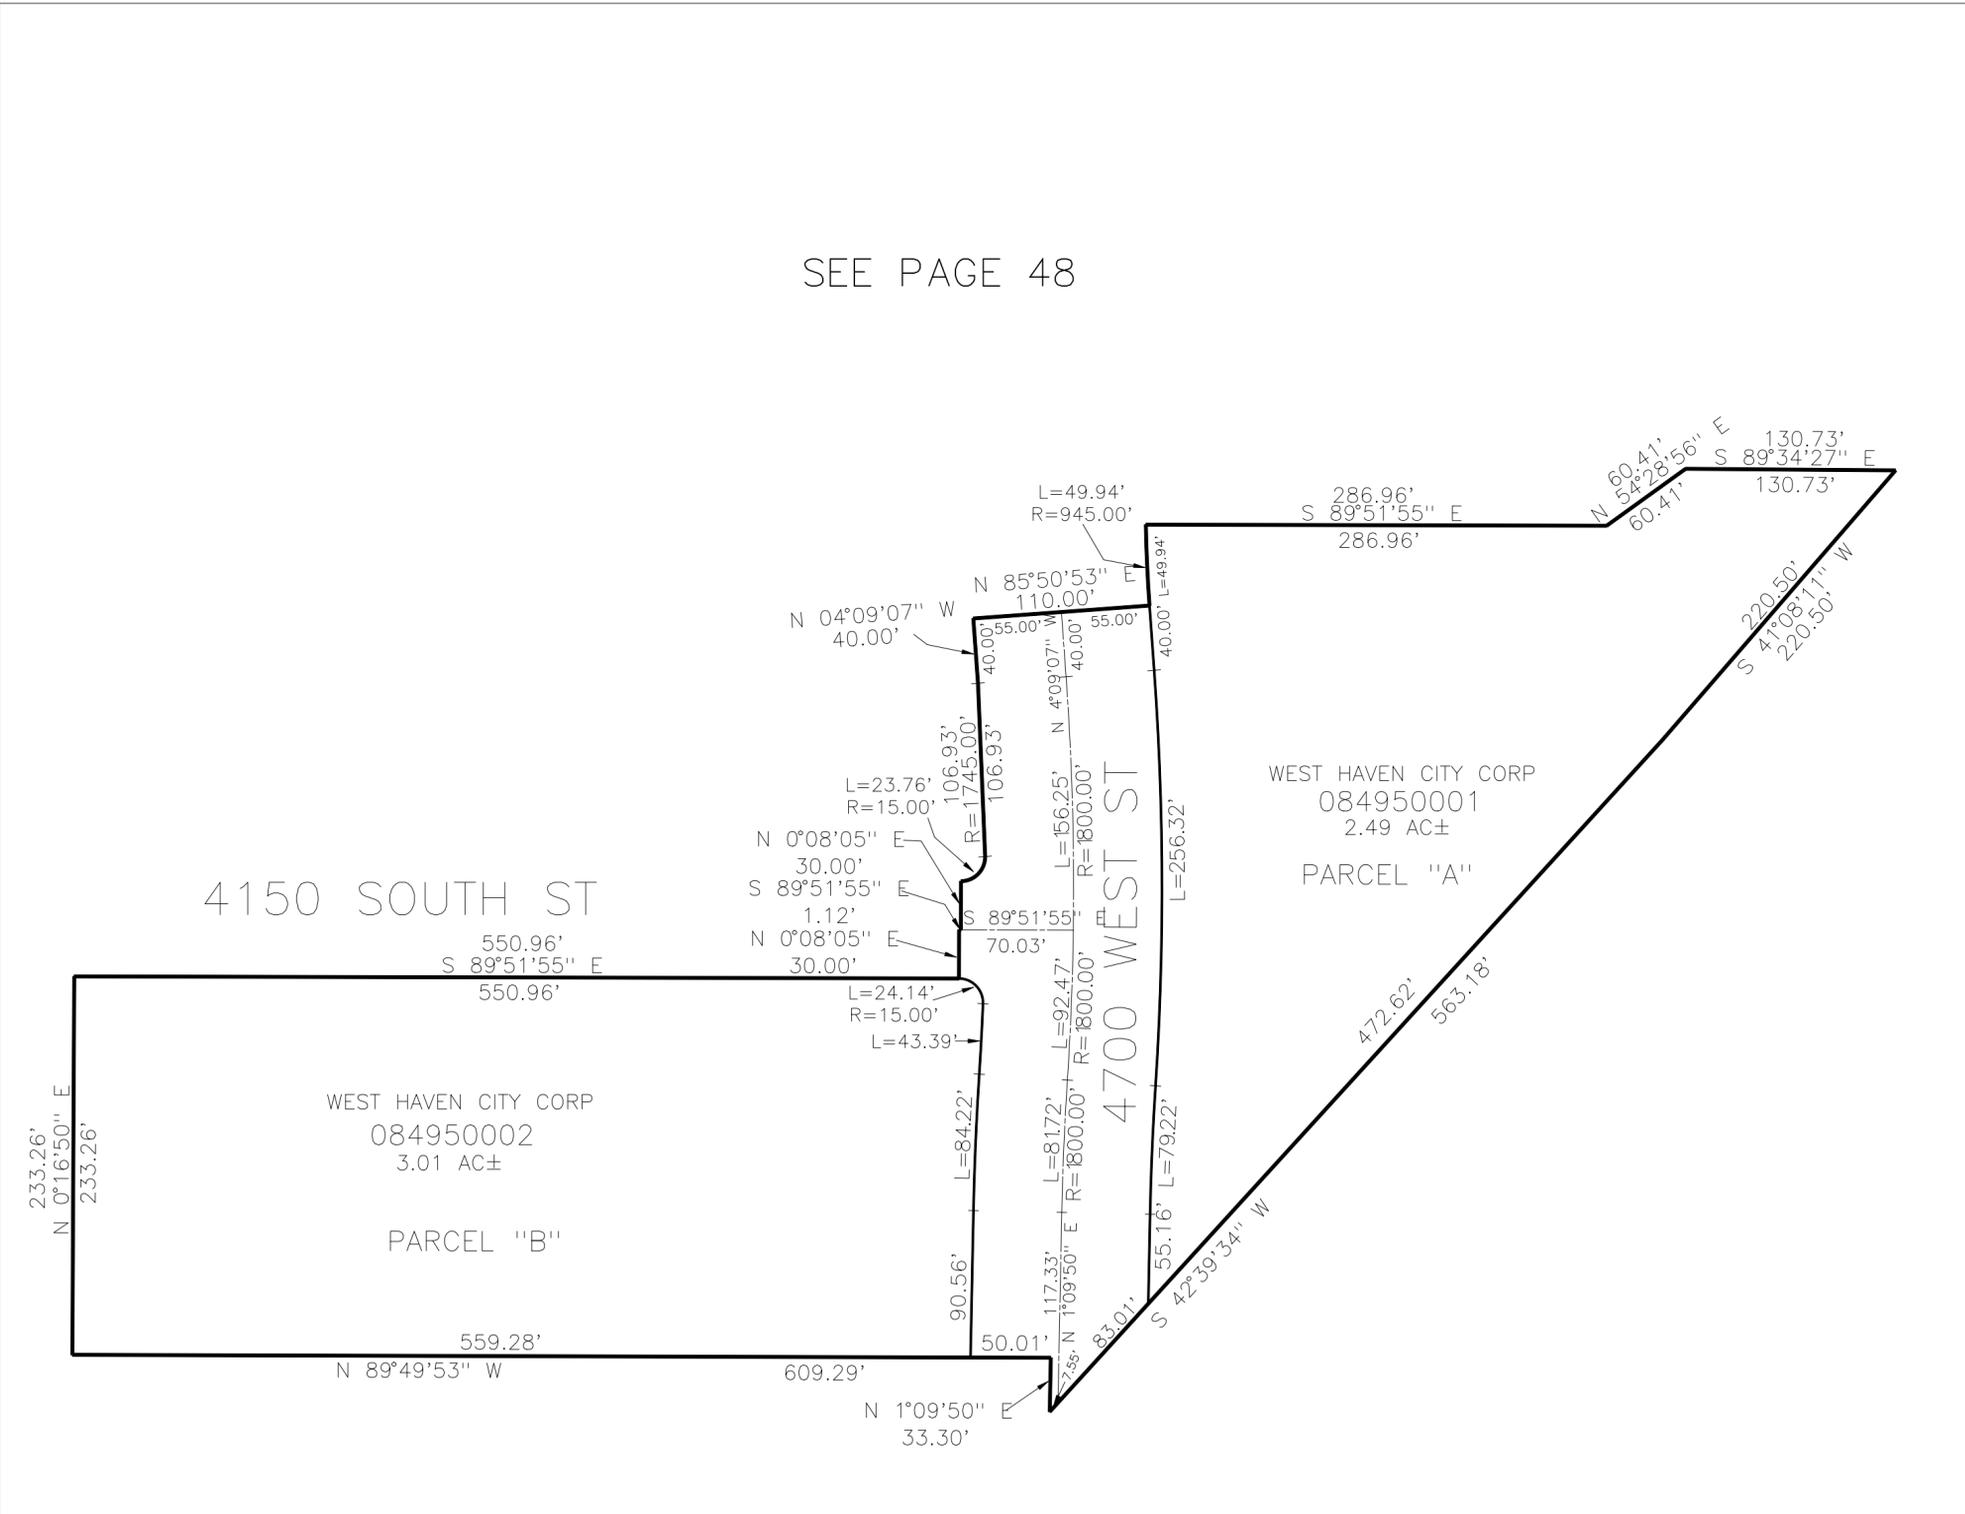

WEST HAVEN CITY CORP  
 084950001  
 2.49 AC±  
 PARCEL "A"

WEST HAVEN CITY CORP  
 084950002  
 3.01 AC±  
 PARCEL "B"

4150 SOUTH ST

4700 WEST ST

SEE PAGE 48

FOR COMPLETE ENG DATA SEE  
 ORIGINAL DEDICATION PLAT IN  
 BOOK 69, PAGE 09 OF RECORDS.

10' UTILITY & DRAINAGE EASEMENTS EACH  
 SIDE OF PROPERTY LINES AS INDICATED  
 BY DASHED LINES EXCEPT AS OTHERWISE  
 SHOWN.