


3500 WEST STREET

1065.59'

N 0°42'43" E

17.00'

29.62' SEE 084960047
N 88°55'01" W

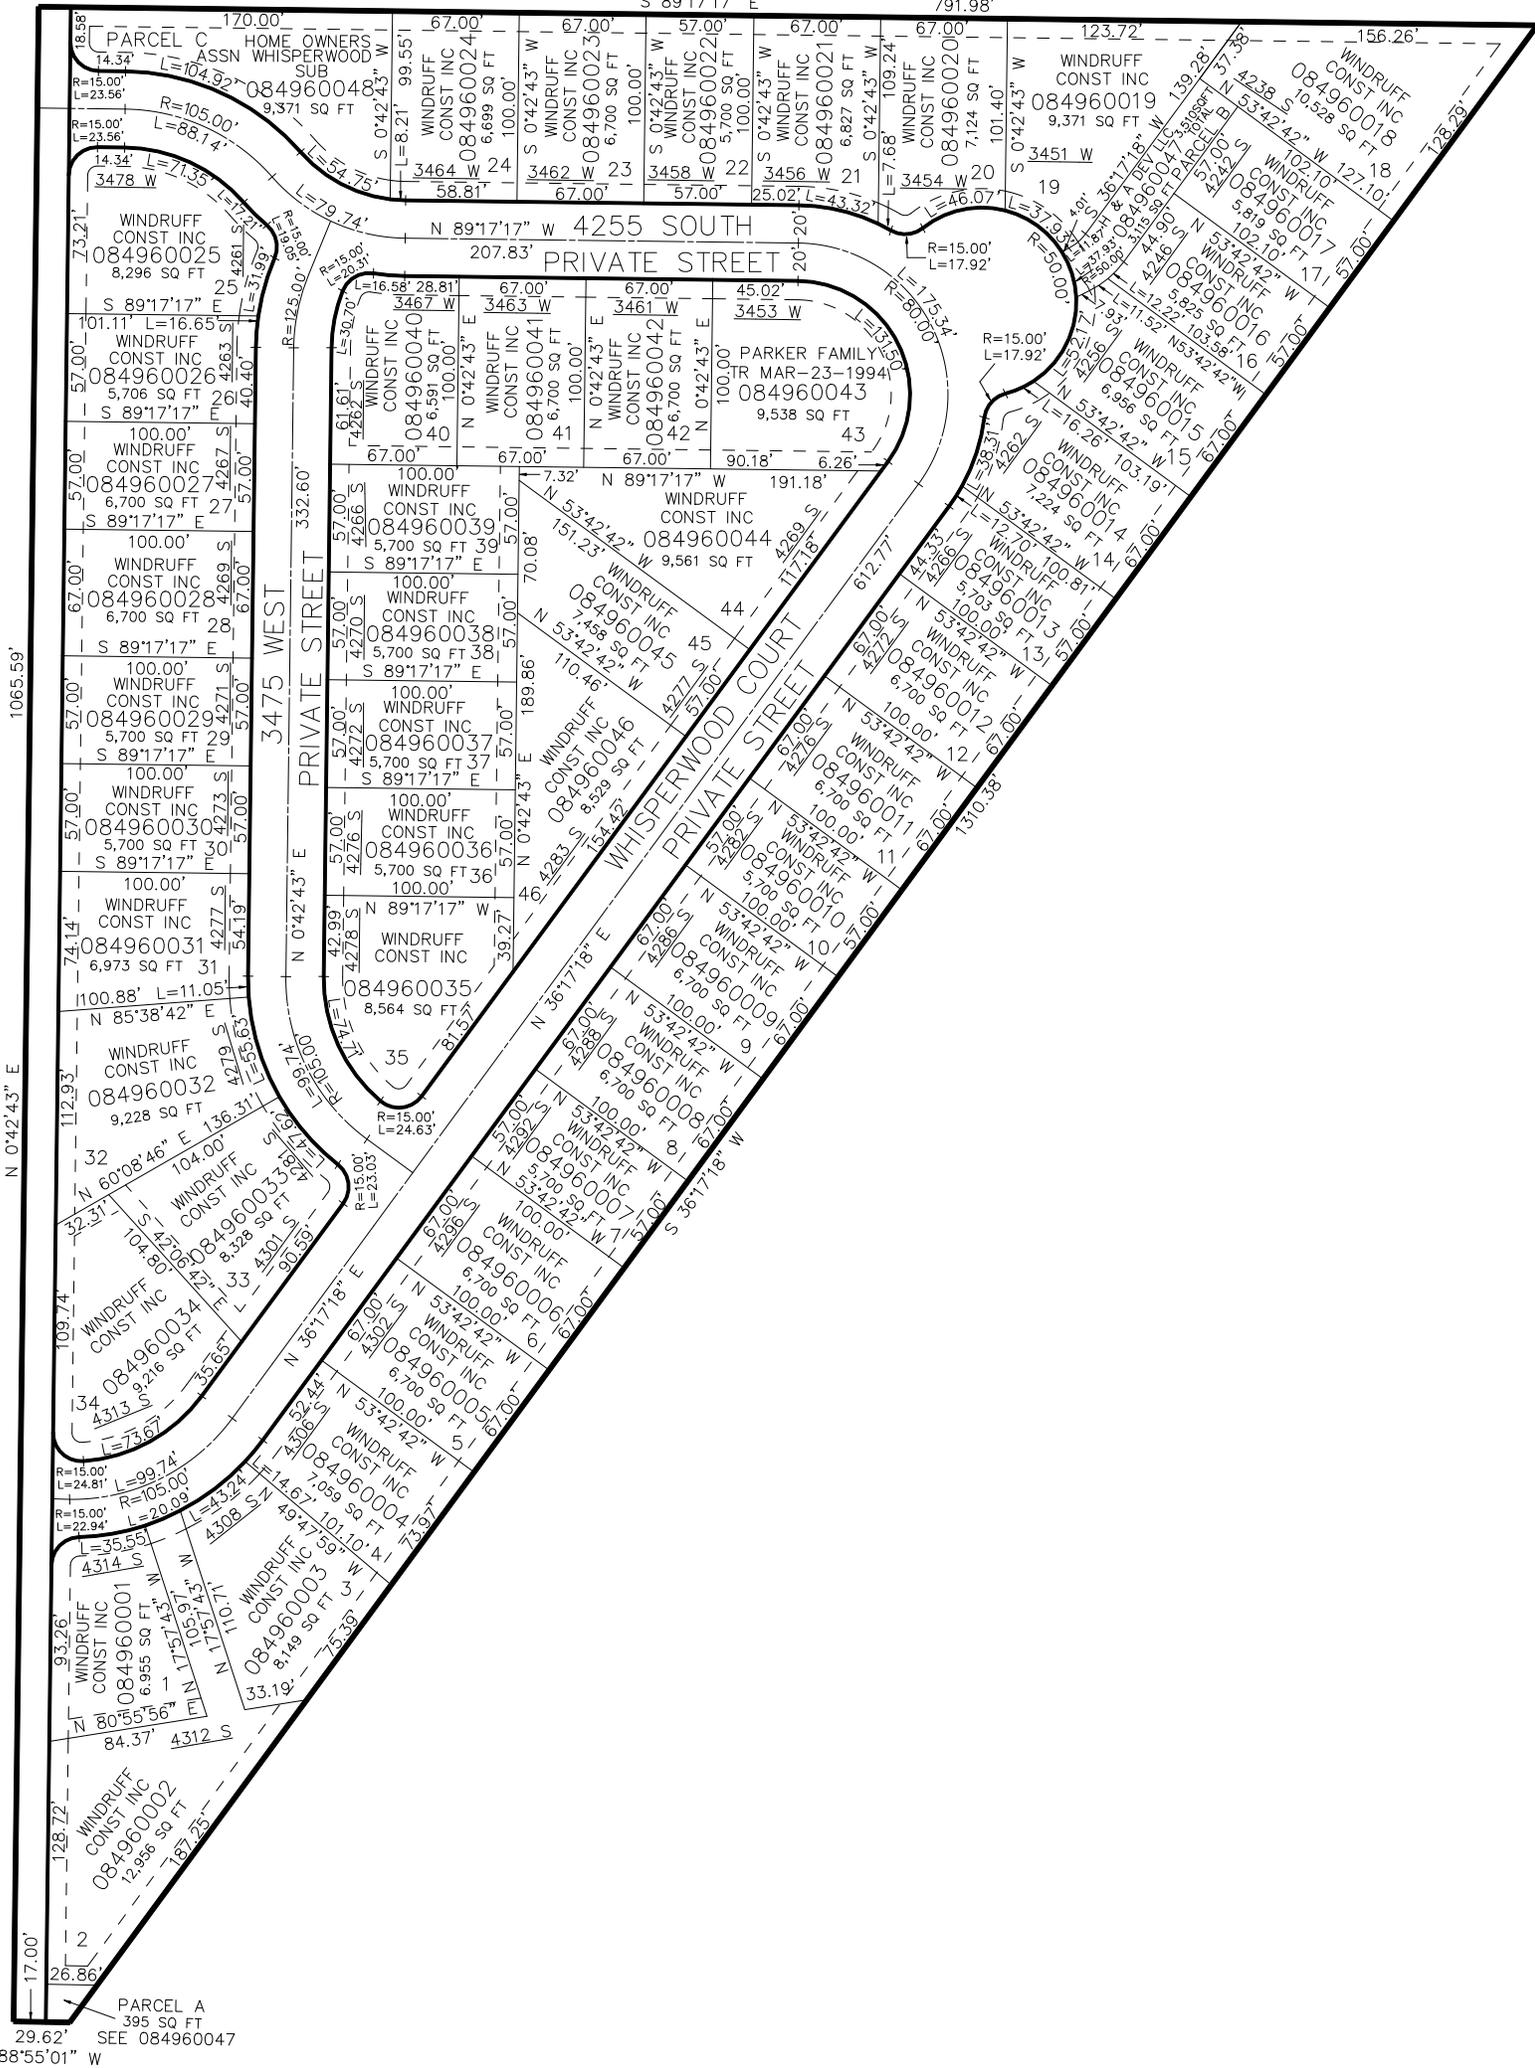

PARCEL C HOME OWNERS ASSN WHISPERWOOD SUB
 084960026 5,706 SQ FT
 084960027 6,700 SQ FT
 084960028 6,700 SQ FT
 084960029 5,700 SQ FT
 084960030 5,700 SQ FT
 084960031 6,973 SQ FT
 084960032 9,228 SQ FT
 084960033 8,328 SQ FT
 084960034 9,216 SQ FT
 084960035 8,564 SQ FT
 084960036 5,700 SQ FT
 084960037 5,700 SQ FT
 084960041 6,700 SQ FT
 084960042 6,700 SQ FT
 084960043 9,538 SQ FT
 084960044 9,561 SQ FT
 084960045 7,458 SQ FT
 084960046 8,529 SQ FT
PARCEL A
 395 SQ FT
 SEE 084960047