


PART OF THE SW.1/4, OF SECTION 10, T.5N., R.2W., S.L.B. & M.
STONE CREEK CANYON PHASE 3 (PUD) 2ND AMENDMENT

IN WEST HAVEN CITY

TAXING UNIT: 283

SCALE 1" = 60'

SEE PAGE 499

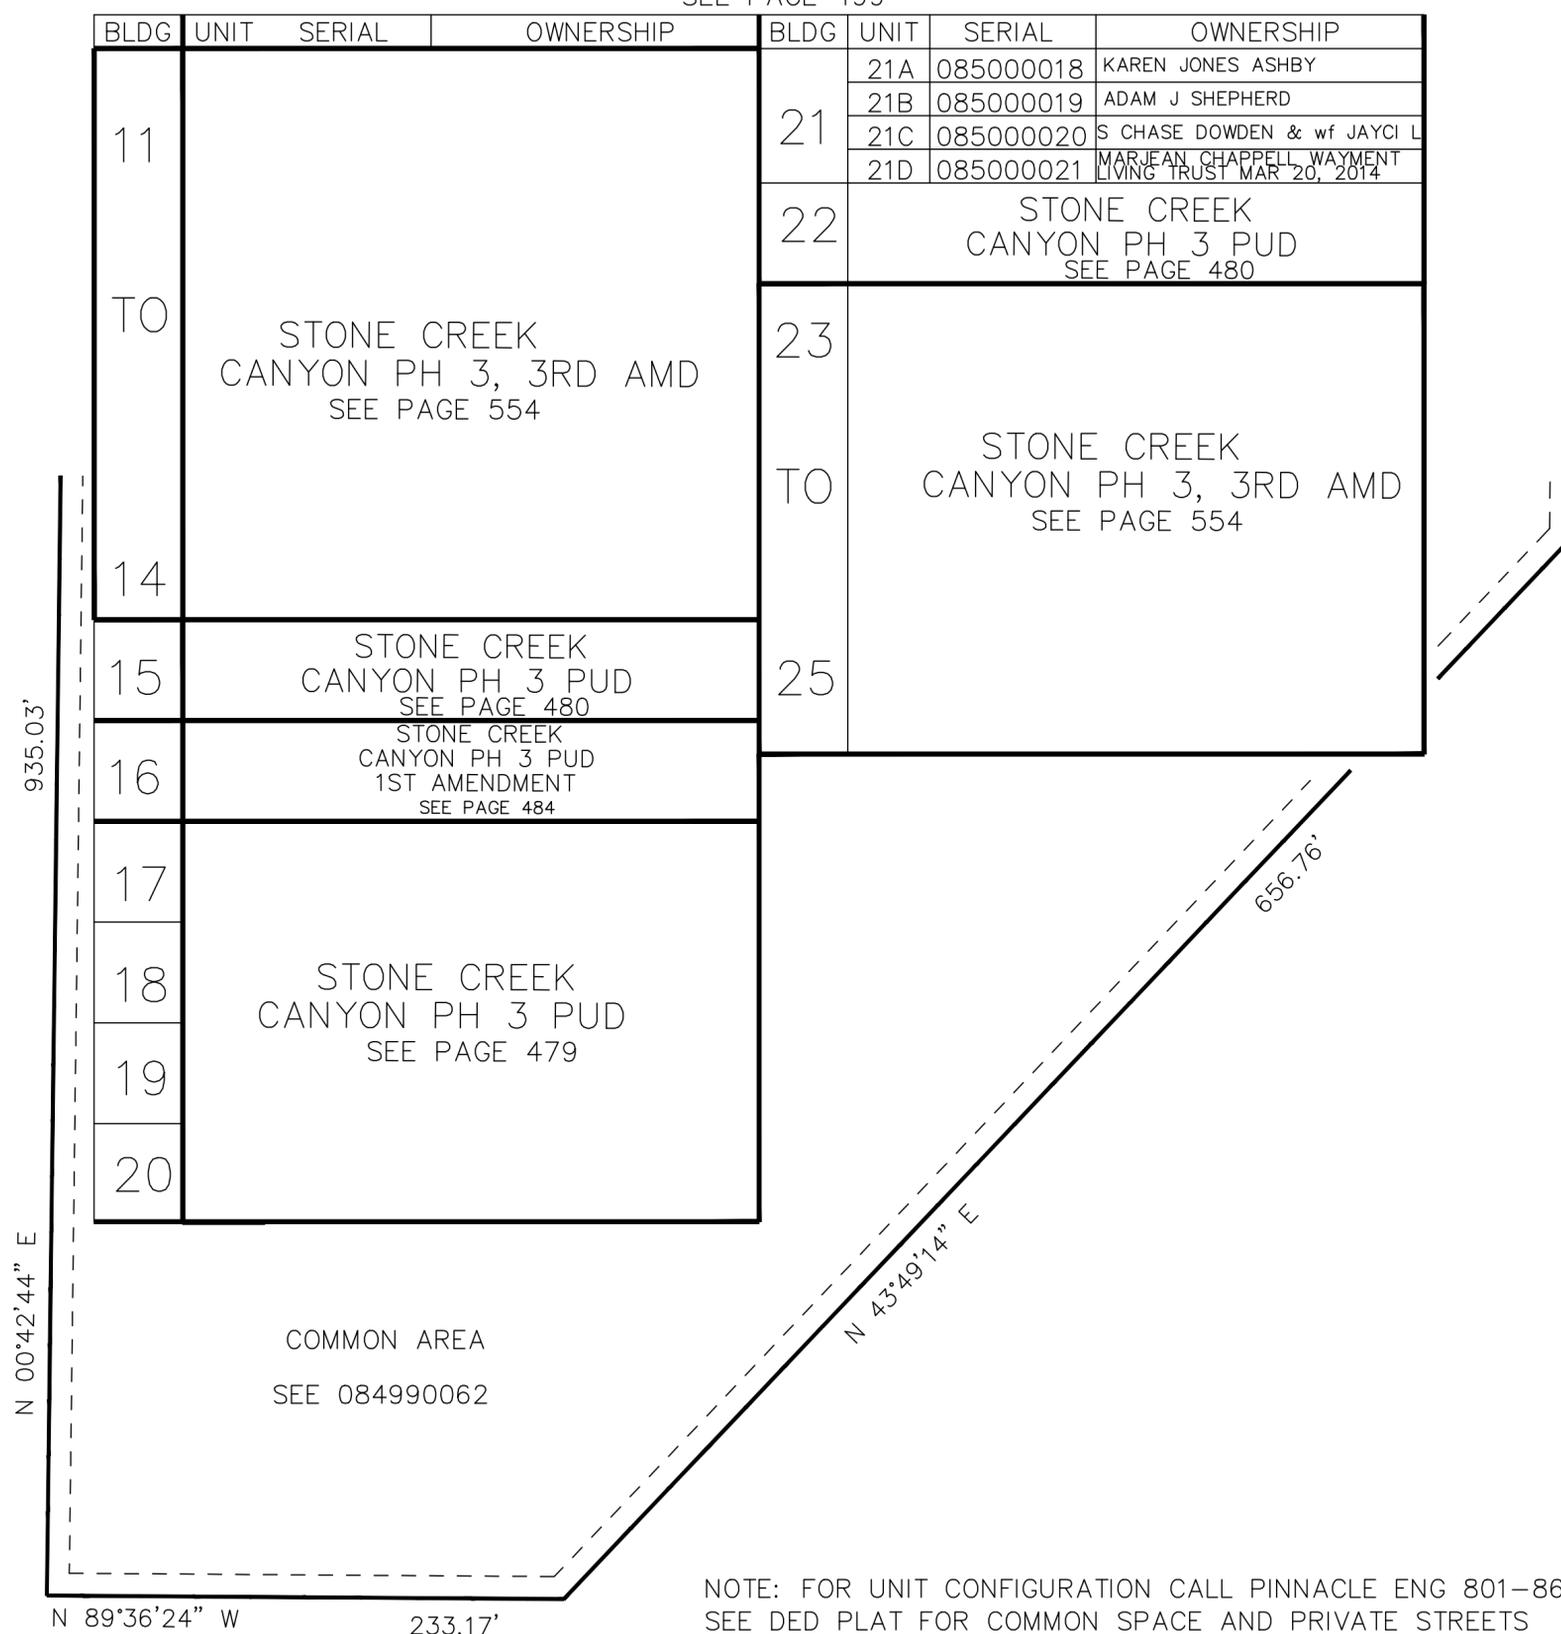

NOTE: FOR UNIT CONFIGURATION CALL PINNACLE ENG 801-866-0676
 SEE DED PLAT FOR COMMON SPACE AND PRIVATE STREETS

FOR COMPLETE ENG DATA SEE ORIGINAL DEDICATION PLAT IN BOOK 67, PAGE 95 OF RECORDS.

10' UTILITY & DRAINAGE EASEMENTS EACH SIDE OF PROPERTY LINES AS INDICATED BY DASHED LINES EXCEPT AS OTHERWISE SHOWN.