

PART OF THE SE1/4, OF SECTION 7, T.5N., R.2W., S.L.B. & M.
STUART AND AUTUMN FOWERS SUBDIVISION

501

TAXING UNIT: 376

IN HOOPER CITY
SCALE 1" = 1:30'

SEE PAGE 45


SEE PAGE 45

SEE PAGE 45

JASE J MCCORMICK &
KRISTINE B MCCORMICK

085010001

1 AC±

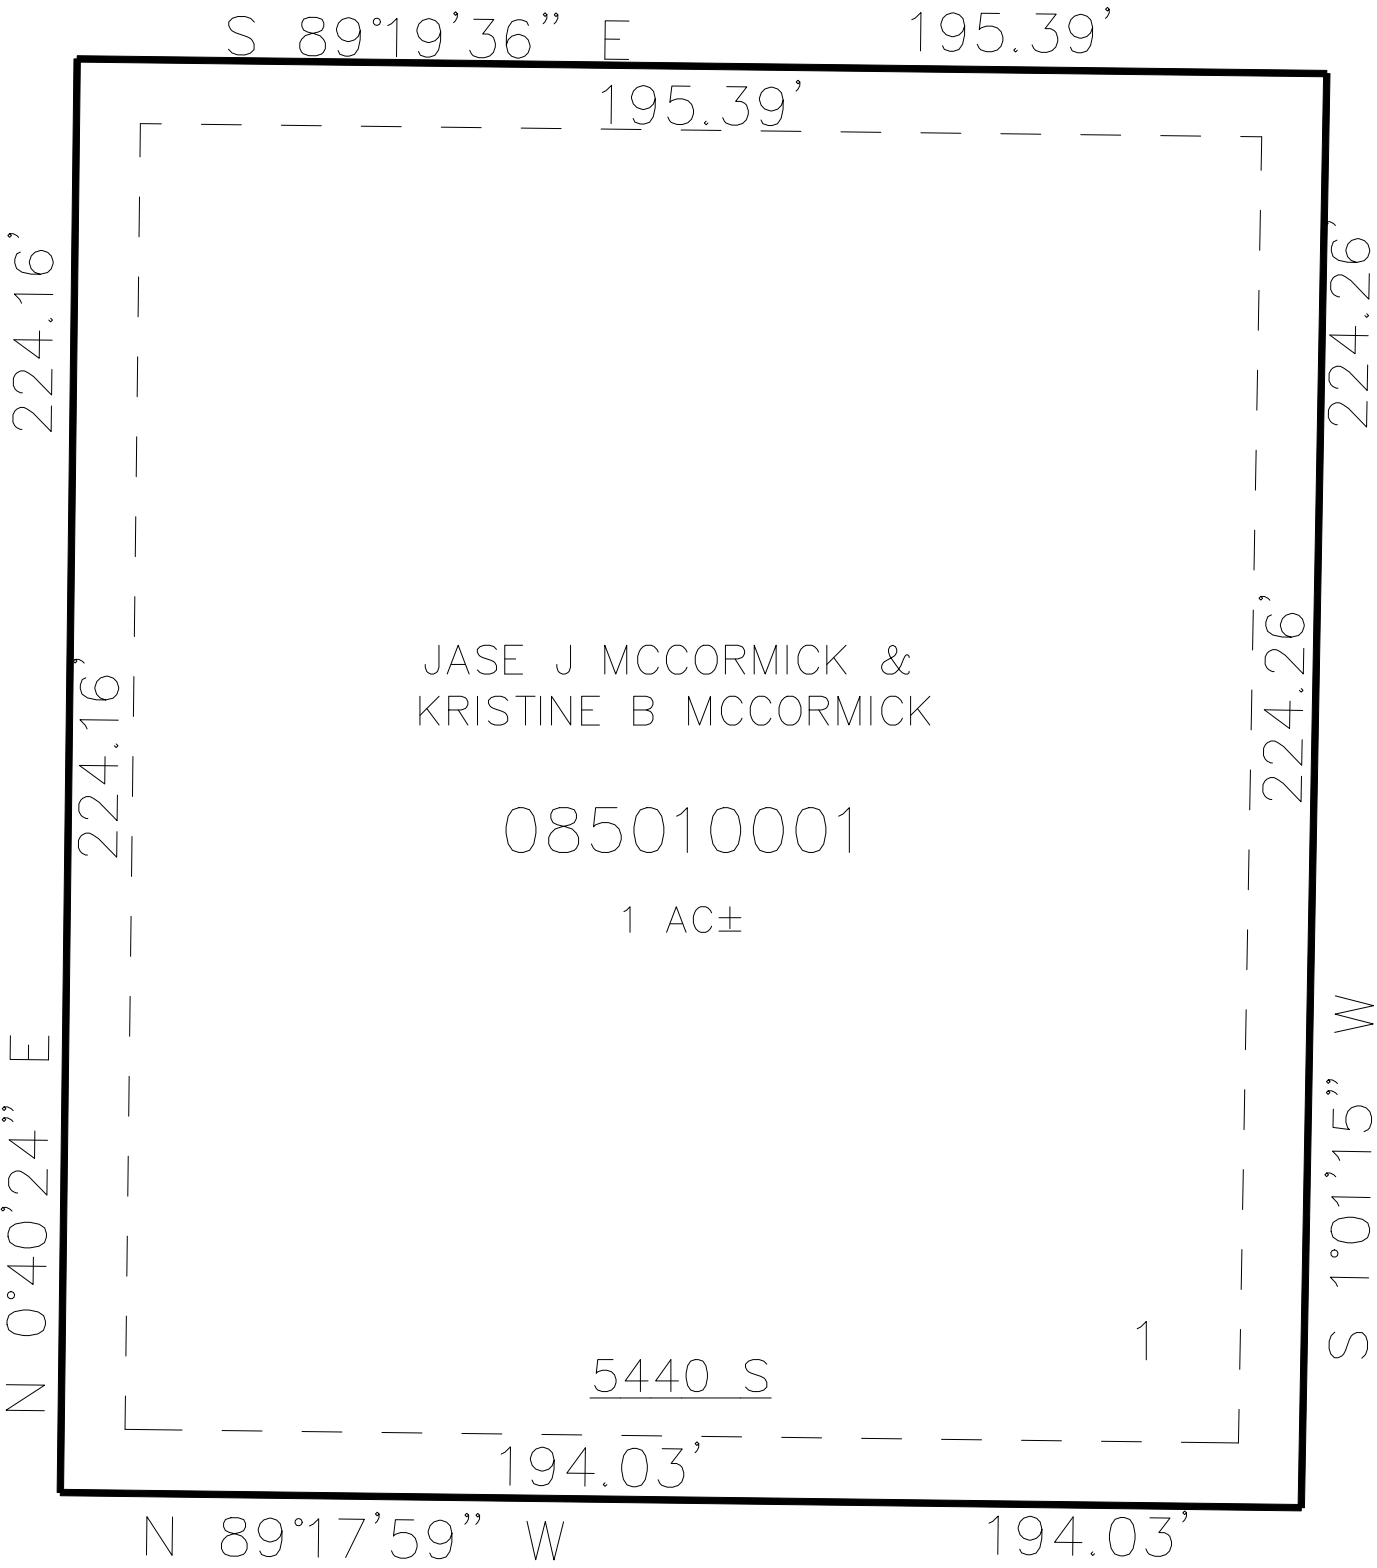

4600 SOUTH STREET

10' UTILITY & DRAINAGE EASEMENTS EACH
SIDE OF PROPERTY LINES AS INDICATED
BY DASHED LINES EXCEPT AS OTHERWISE
SHOWN.

SEE PAGE 45

FOR COMPLETE ENG DATA SEE
ORIGINAL DEDICATION PLAT IN
BOOK 68, PAGE 3 OF RECORDS.