


PART OF THE SW.1/4, OF SECTION 10, T.5N., R.2W., S.L.B. & M.
JORDAN VALLEY WATER AND ROCKY MOUNTAIN POWER SUBDIVISION

IN ROY CITY
SCALE 1" = 100'

TAXING UNIT: 41

MIDLAND DR.

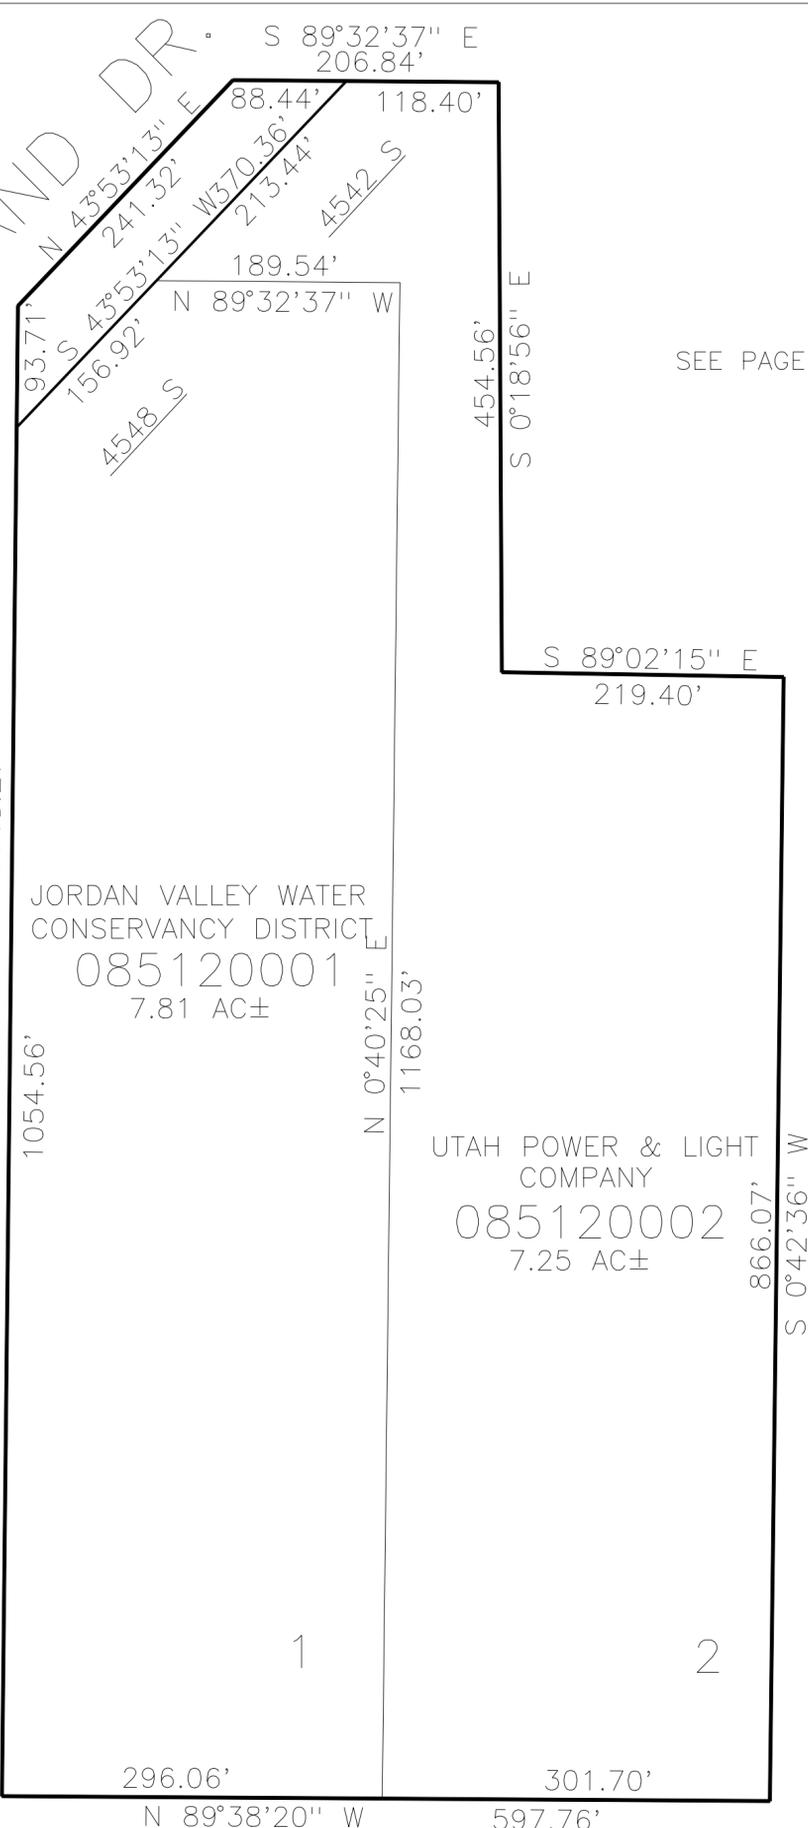

SEE PAGE 51-3

SEE PAGE 130

JORDAN VALLEY WATER
CONSERVANCY DISTRICT
085120001
7.81 AC±

UTAH POWER & LIGHT
COMPANY
085120002
7.25 AC±

SEE PAGE 280 & 281

10' UTILITY & DRAINAGE EASEMENTS EACH
SIDE OF PROPERTY LINES AS INDICATED
BY DASHED LINES EXCEPT AS OTHERWISE
SHOWN.

FOR COMPLETE ENG DATA SEE
ORIGINAL DEDICATION PLAT IN
BOOK 70, PAGE 55 OF RECORDS.

SEE PAGE 51-3