

PART OF THE SW 1/4, SEC 18, T.5N., R.1W. & SE 1/4, SEC 13. T.5N., R.2W., S.L.B. & M.

515


SCHNEITER'S TWIN HOME INFILL SUBDIVISION

IN RIVERDALE CITY

TAXING UNIT: 26

SCALE 1" = 30'

SEE PAGE 107

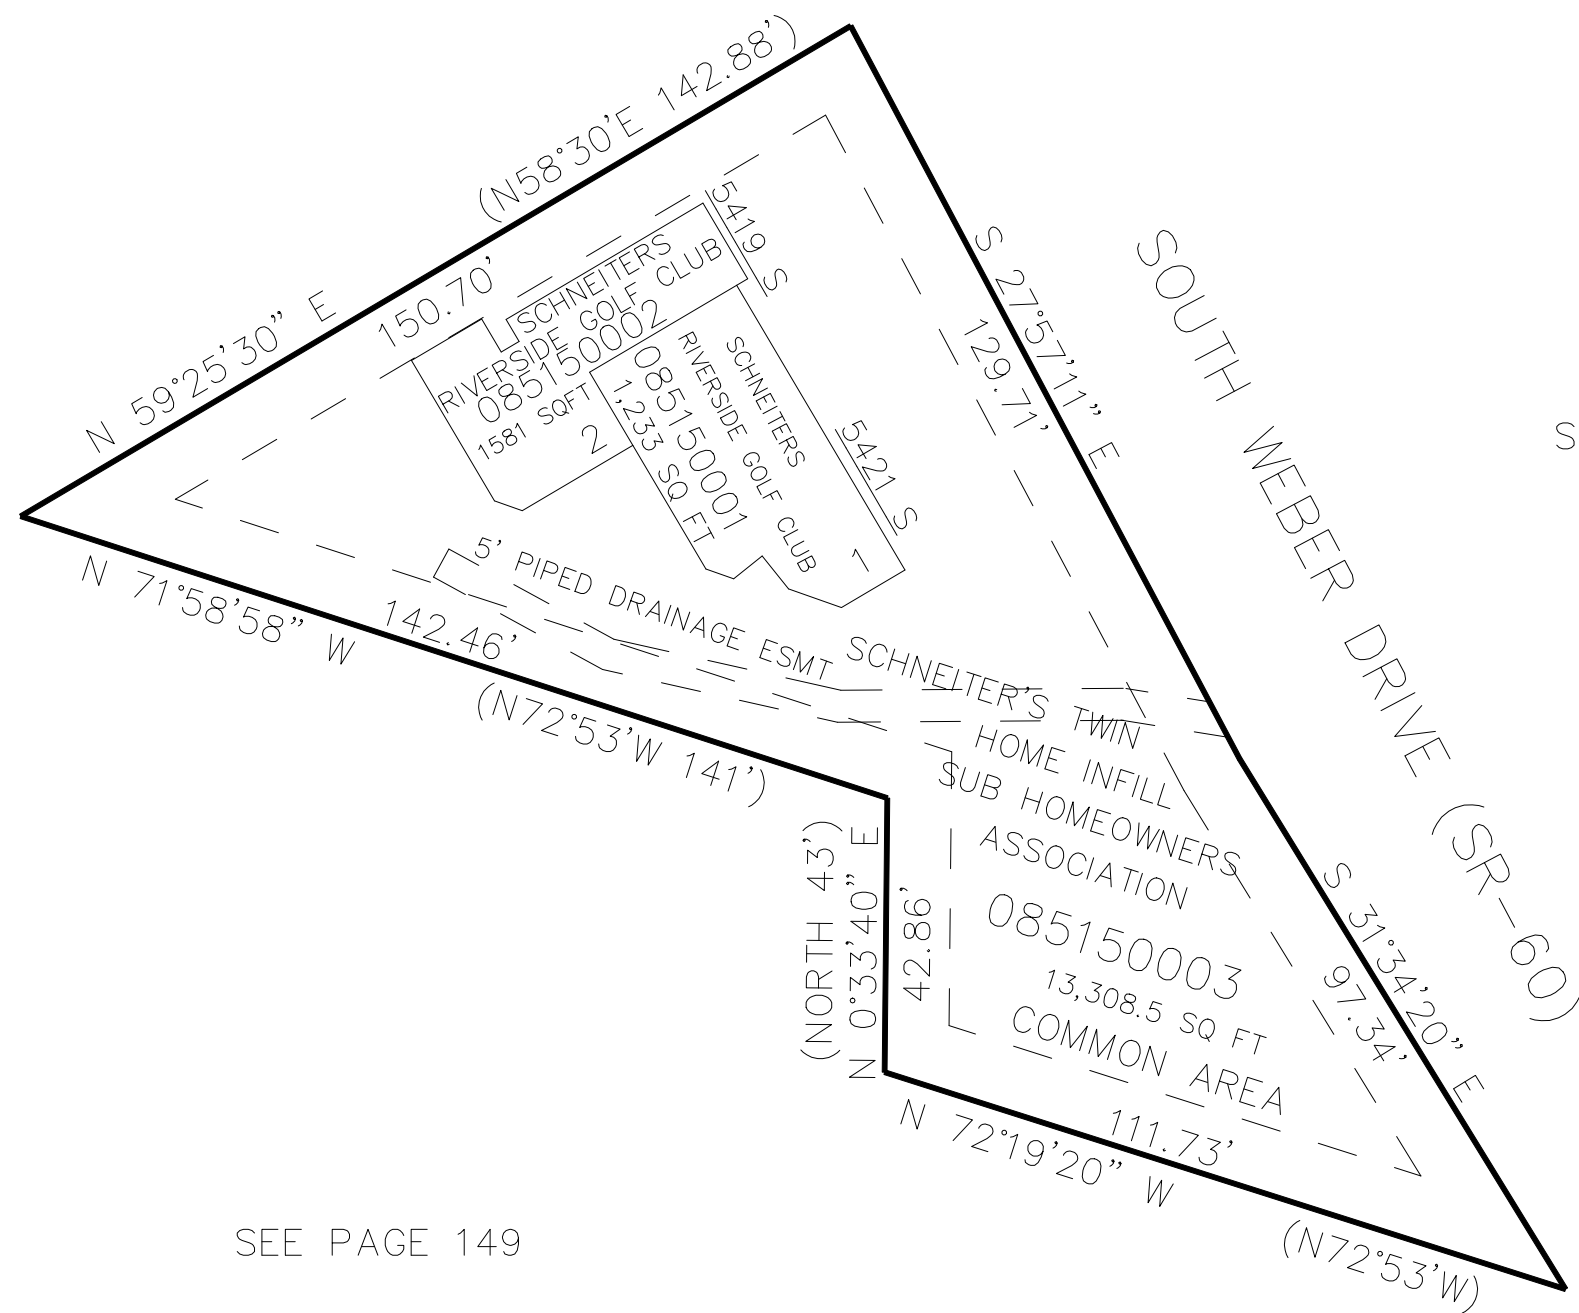

SEE BOOK 7 PAGE 76

SEE PAGE 149

10' UTILITY & DRAINAGE EASEMENTS EACH
SIDE OF PROPERTY LINES AS INDICATED
BY DASHED LINES EXCEPT AS OTHERWISE
SHOWN.

FOR COMPLETE ENG DATA SEE
ORIGINAL DEDICATION PLAT IN
BOOK 70, PAGE 99 OF RECORDS.