


PART OF THE NE.1/4, OF SECTION 10, T.5N., R.2W., S.L.B. & M.  
MIDLAND SQUARE COMMERCIAL PLAT "A" - 1ST AMENDMENT

IN ROY CITY  
SCALE 1" = 30'

TAXING UNIT: 41

UDOT  
085190003  
90 SQ FT

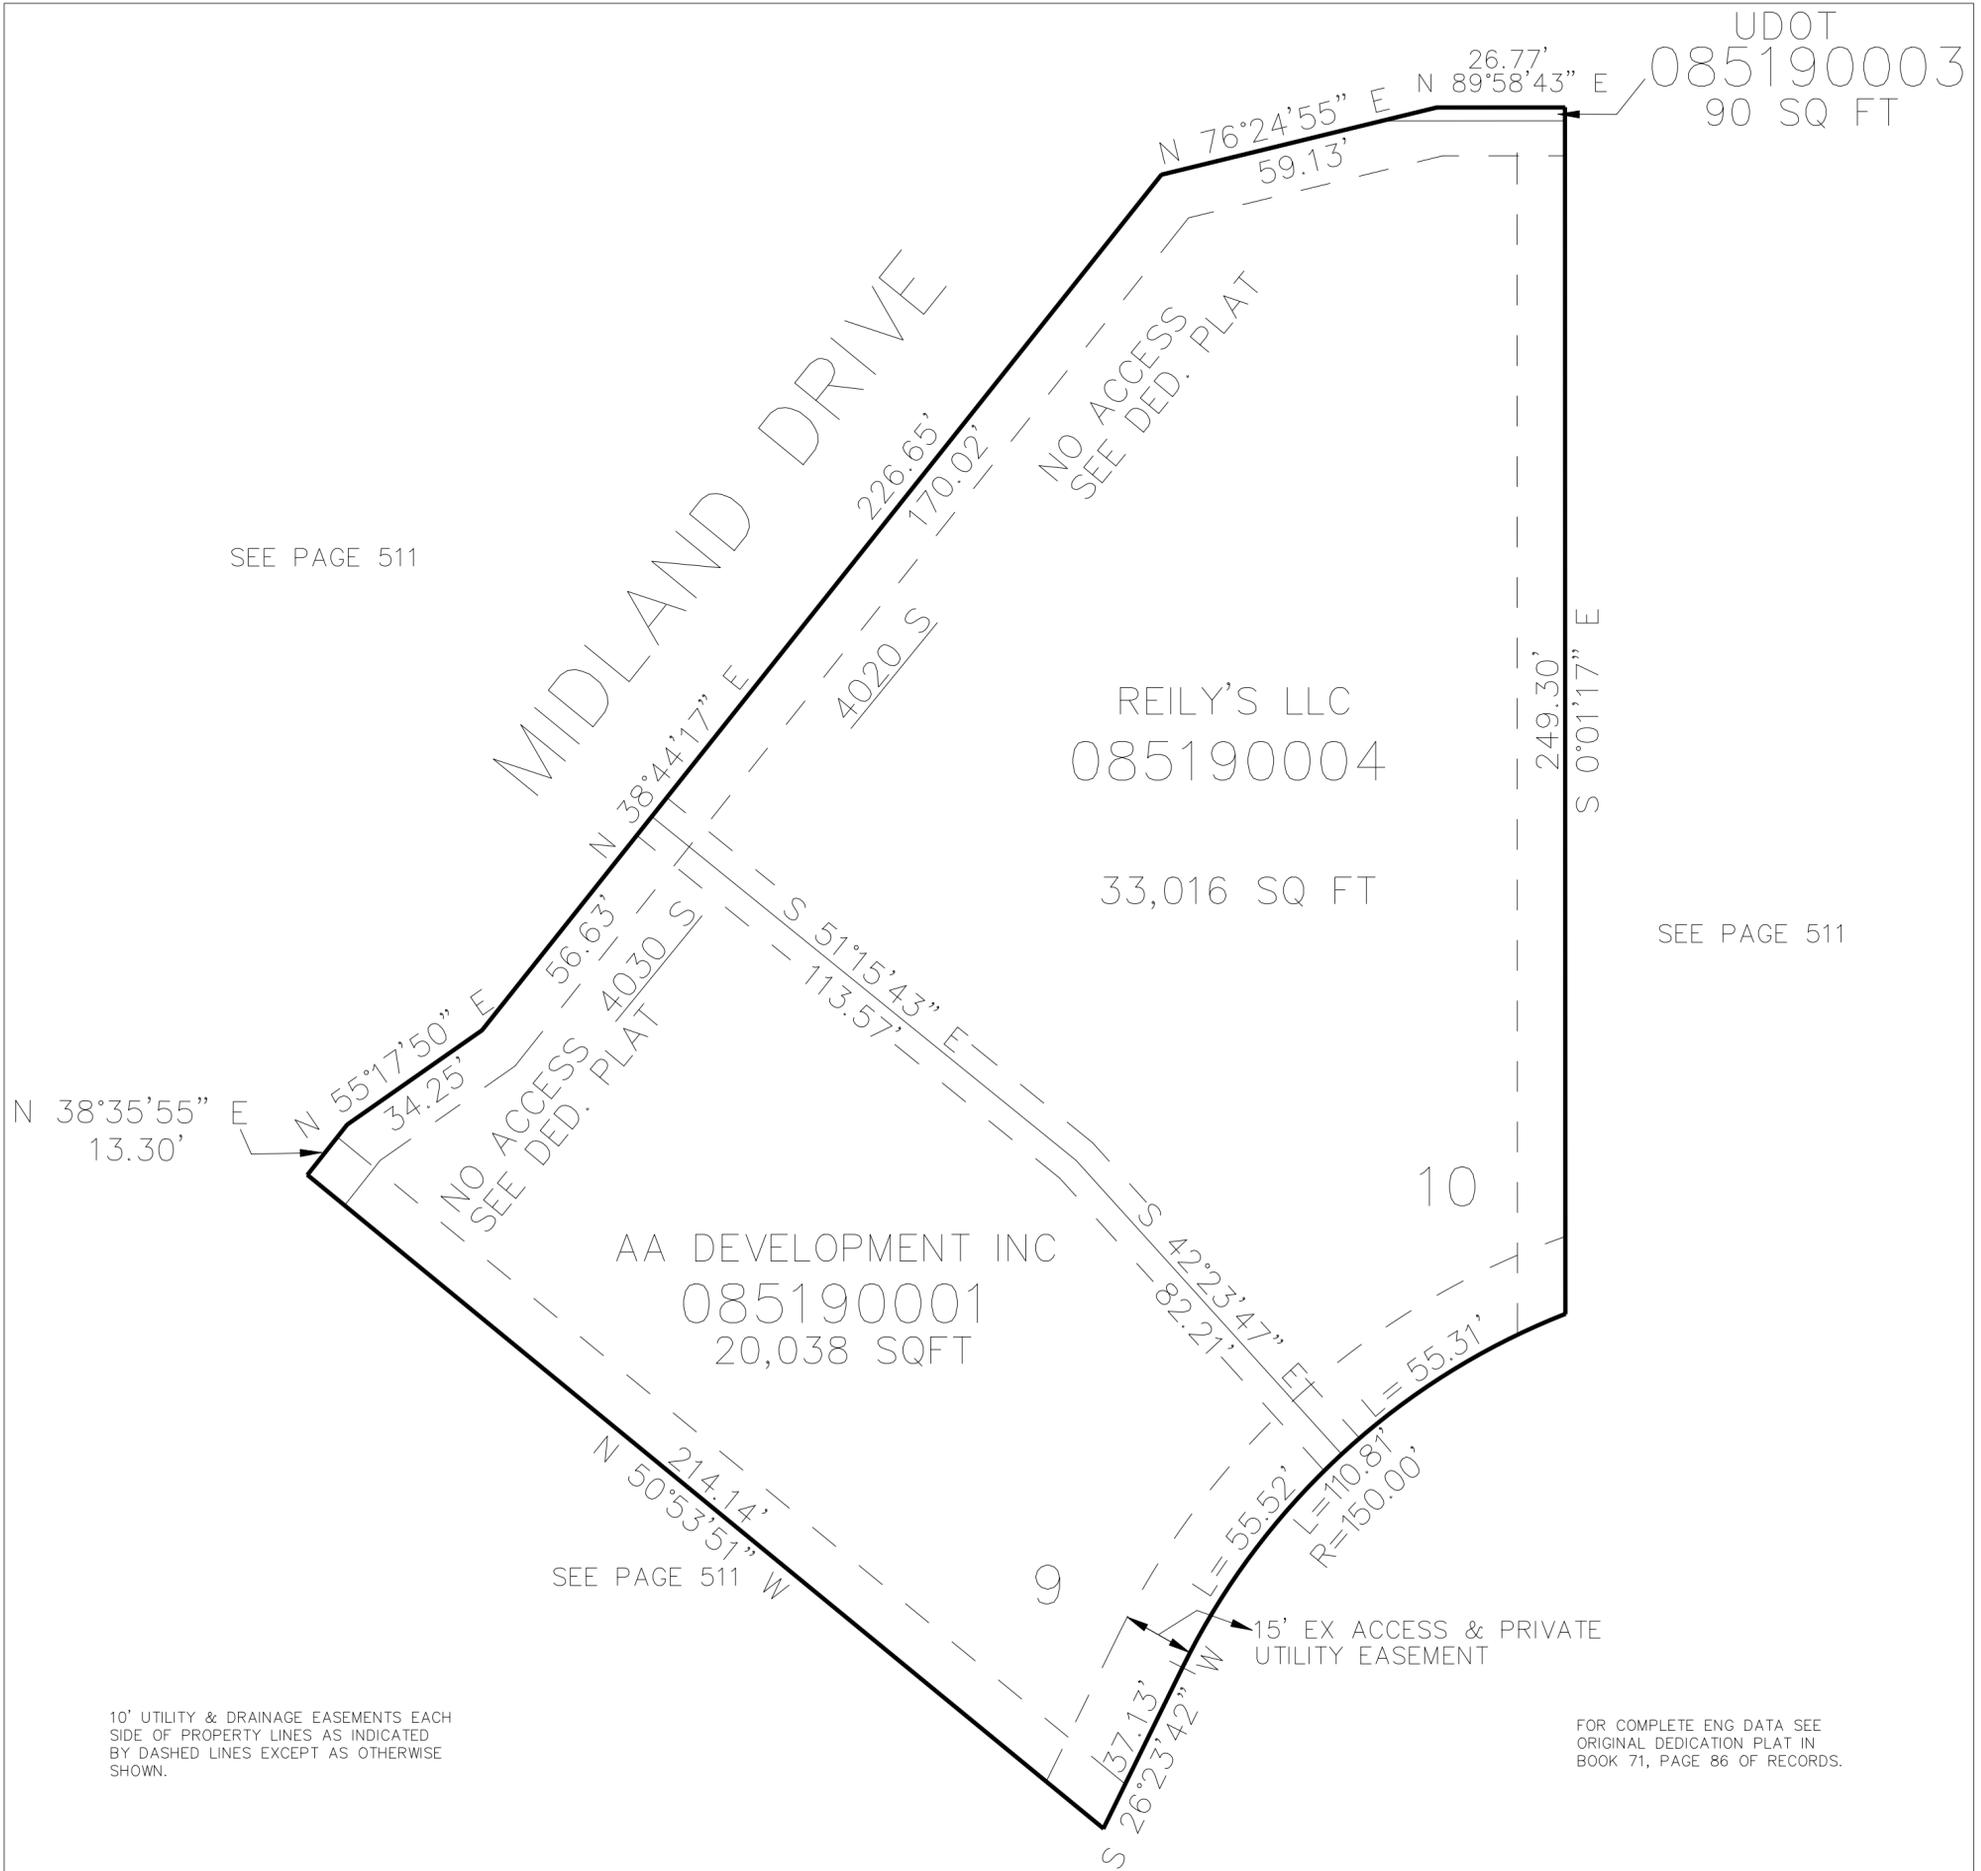

SEE PAGE 511

SEE PAGE 511

SEE PAGE 511

10' UTILITY & DRAINAGE EASEMENTS EACH  
SIDE OF PROPERTY LINES AS INDICATED  
BY DASHED LINES EXCEPT AS OTHERWISE  
SHOWN.

FOR COMPLETE ENG DATA SEE  
ORIGINAL DEDICATION PLAT IN  
BOOK 71, PAGE 86 OF RECORDS.