

PART OF THE SW.1/4, OF SECTION 5, T.5N., R.2W., S.L.B. & M.  
HAVEN RIDGE PLAZA PHASE 2 1ST AMENDMENT

523


TAXING UNIT: 291

IN WEST HAVEN CITY  
SCALE 1" = 30'

SEE PAGE 37

SEE PAGE 37

5100 WEST STREET

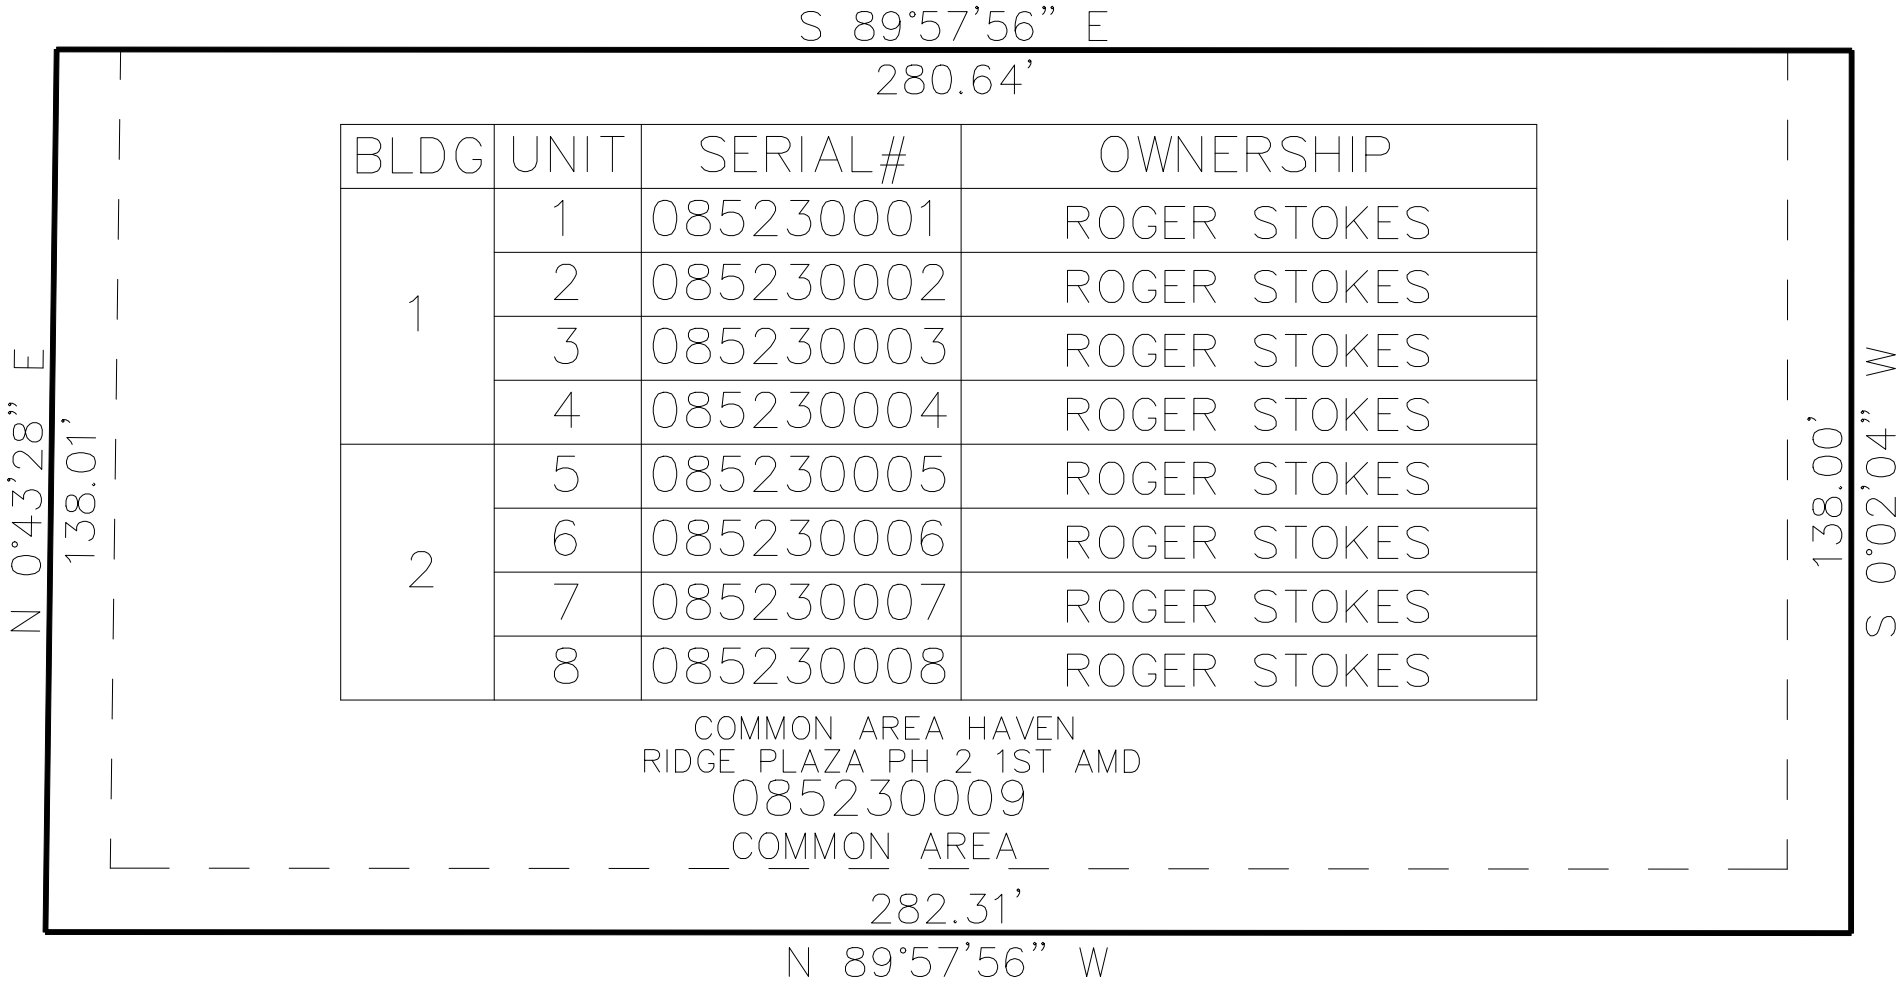

SEE PAGE 37

SEE PAGE 37

10' UTILITY & DRAINAGE EASEMENTS EACH  
SIDE OF PROPERTY LINES AS INDICATED  
BY DASHED LINES EXCEPT AS OTHERWISE  
SHOWN.

FOR COMPLETE ENG DATA SEE  
ORIGINAL DEDICATION PLAT IN  
BOOK 72, PAGE 23 & 24 OF RECORDS.