

PART OF THE SW.1/4, OF SECTION 5, T.5N., R.2W., S.L.B. & M.
HAVEN RIDGE PLAZA PHASE 2 1ST AMENDMENT

523


TAXING UNIT: 291

IN WEST HAVEN CITY
SCALE 1" = 30'

SEE PAGE 37

SEE PAGE 37

5100 WEST STREET

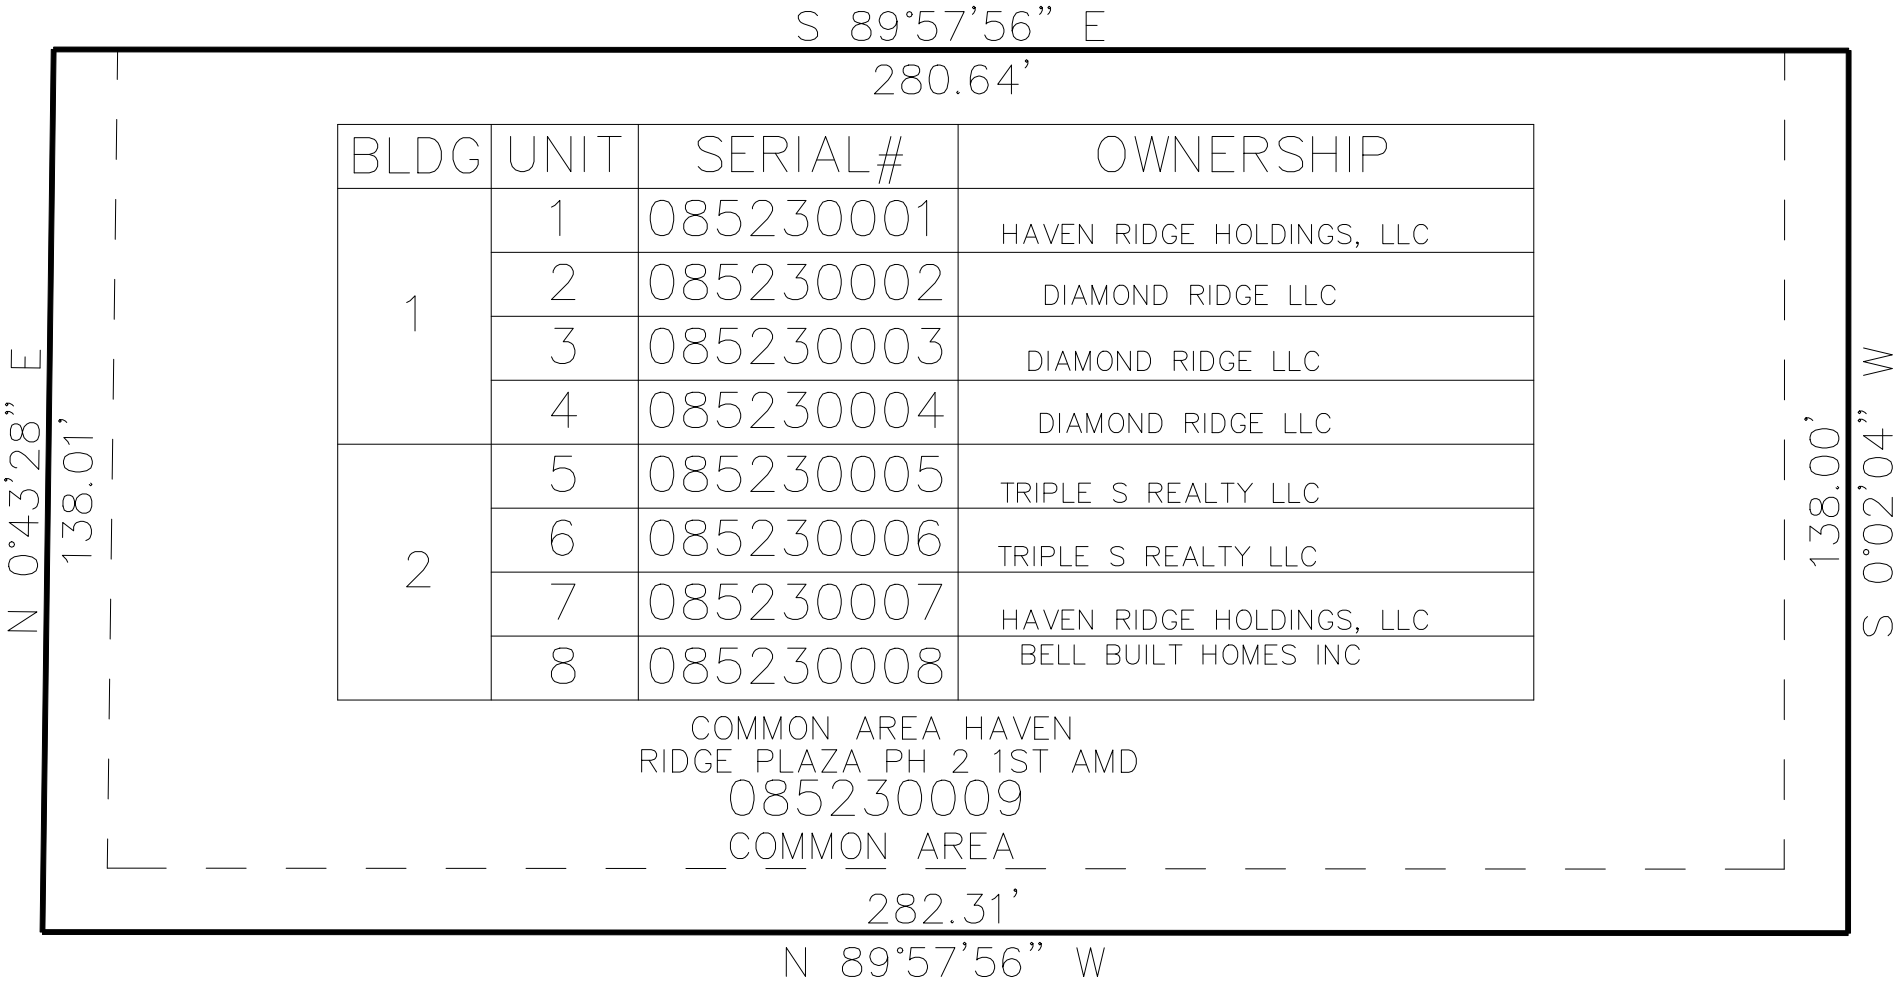

SEE PAGE 37

SEE PAGE 37

10' UTILITY & DRAINAGE EASEMENTS EACH
SIDE OF PROPERTY LINES AS INDICATED
BY DASHED LINES EXCEPT AS OTHERWISE
SHOWN.

FOR COMPLETE ENG DATA SEE
ORIGINAL DEDICATION PLAT IN
BOOK 72, PAGE 23 & 24 OF RECORDS.