


PART OF THE SE.1/4, OF SECTION 13, T.5N., R.2W., S.L.B. & M.
PINEBROOK SUBDIVISION No. 5

IN RIVERDALE CITY

TAXING UNIT: 26

SCALE 1" = 60'

SEE PAGE 107

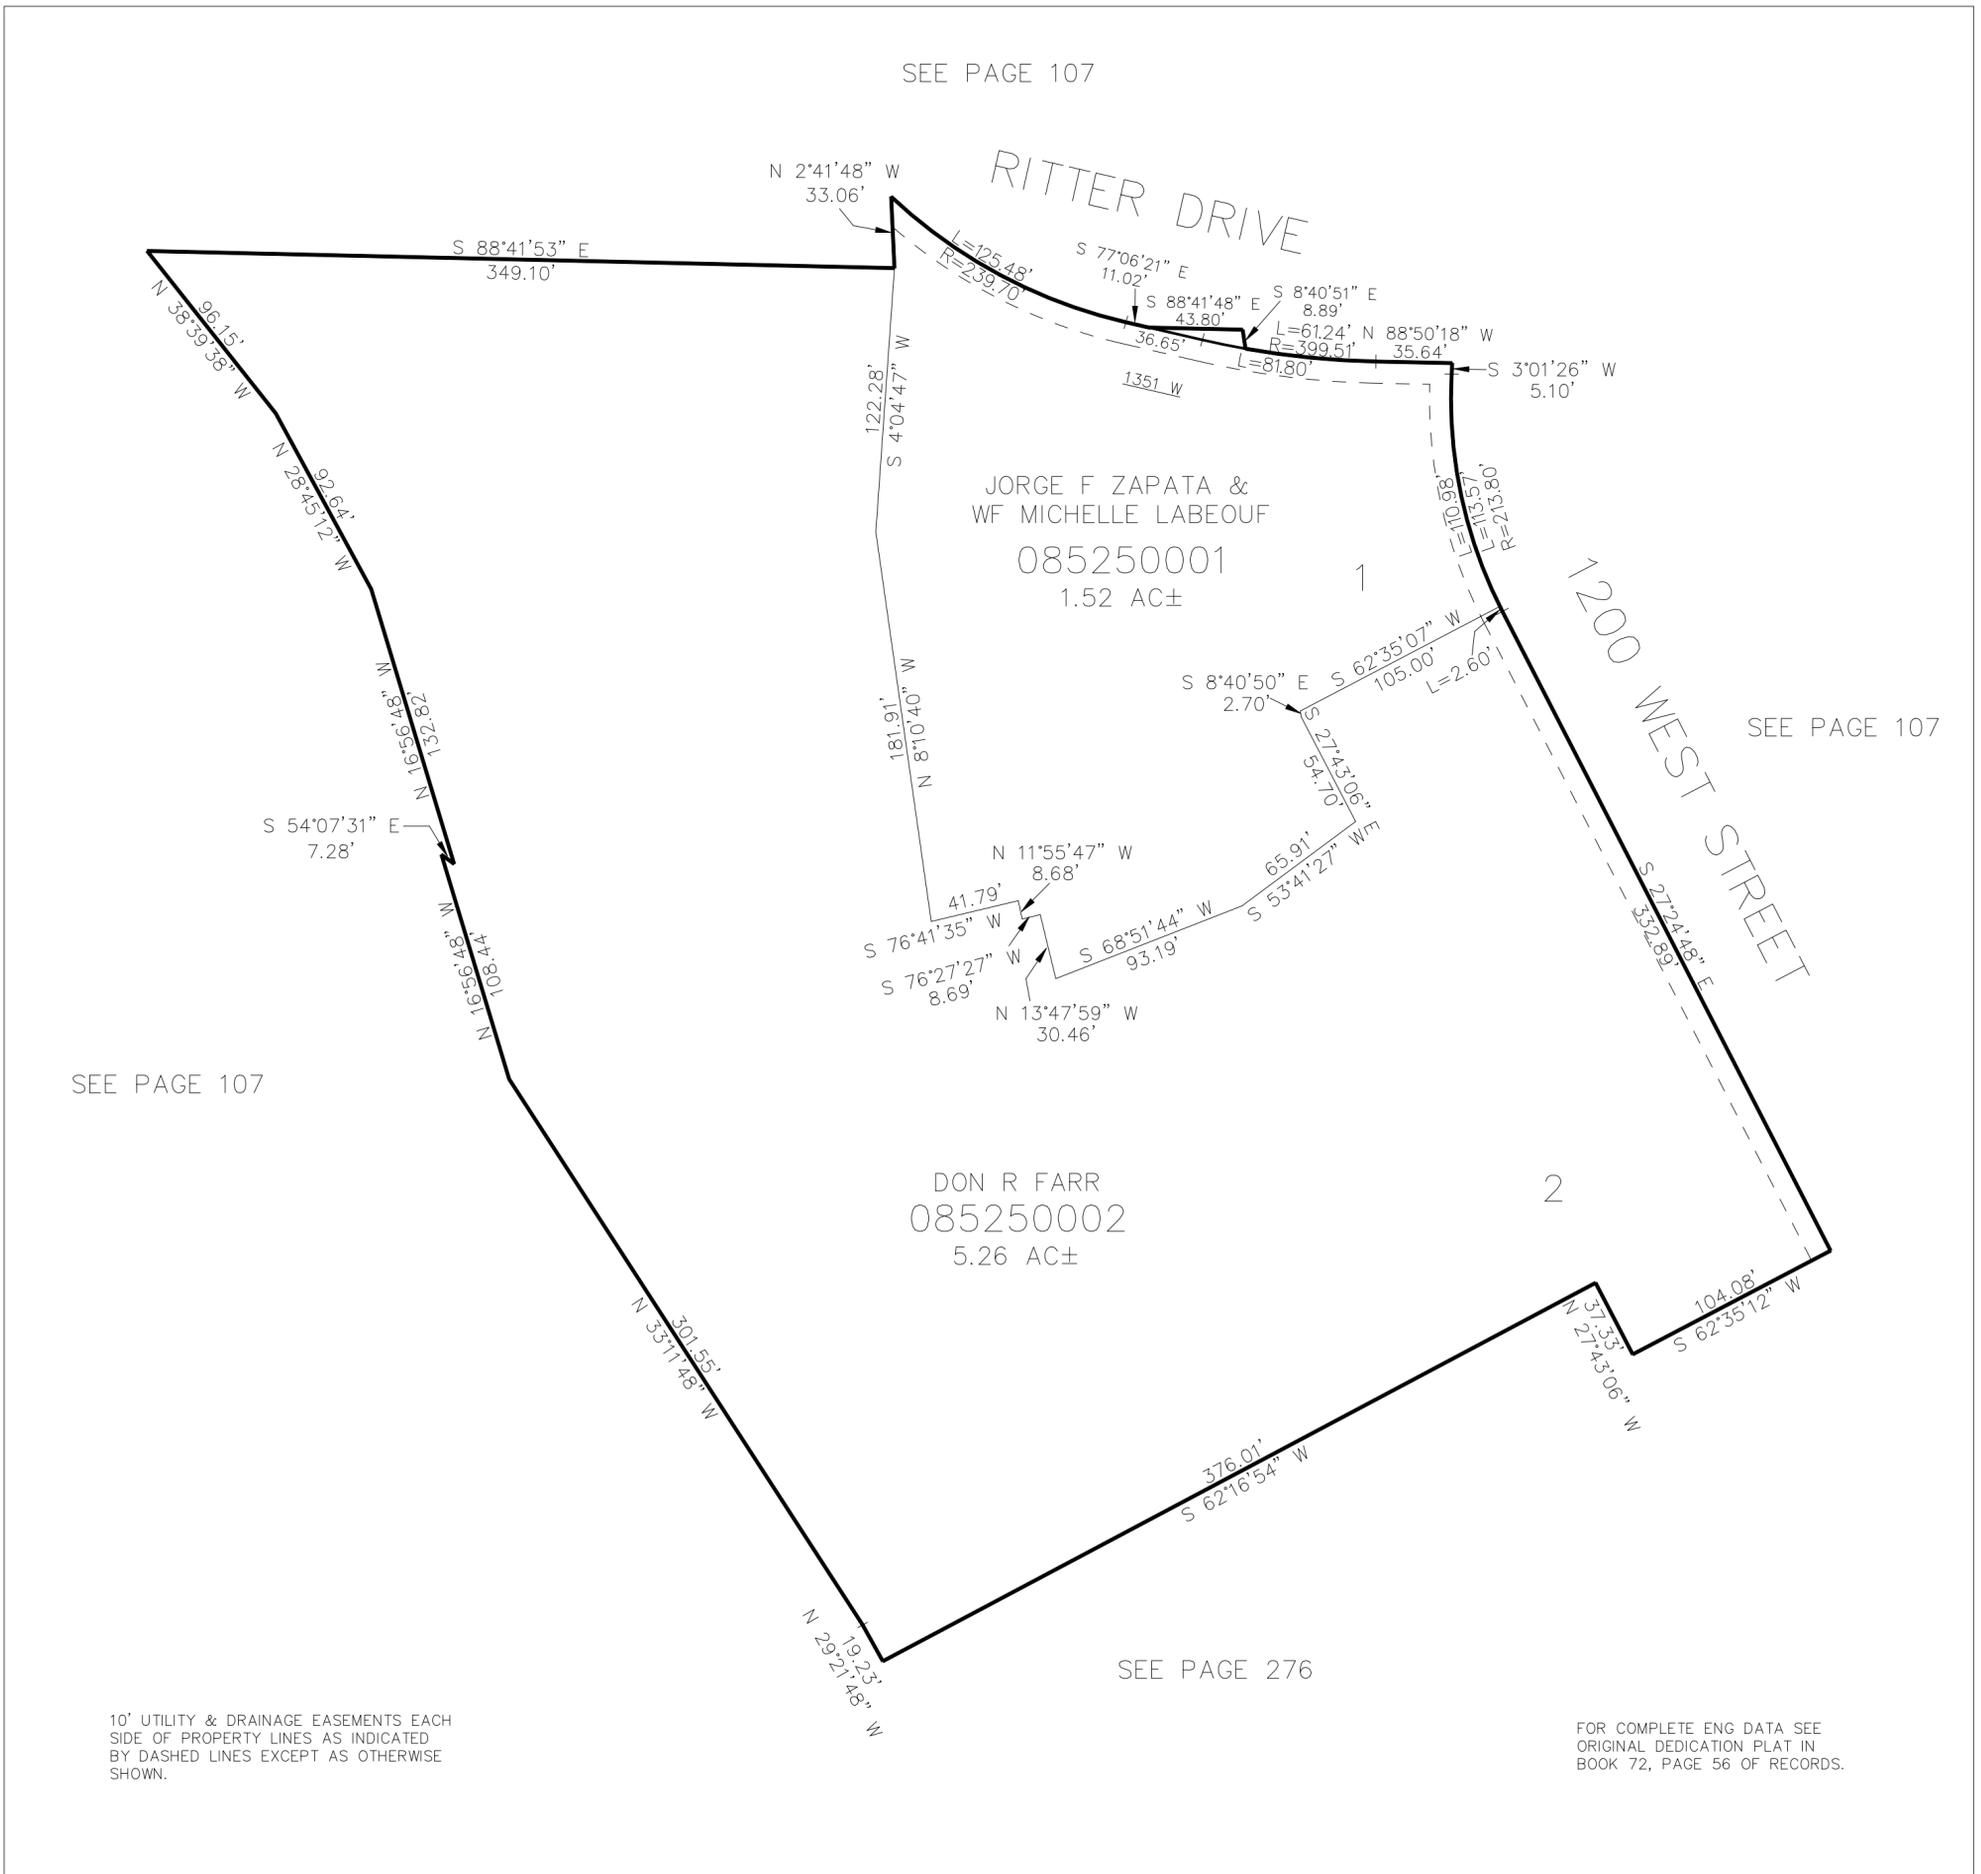

JORGE F ZAPATA &
WF MICHELLE LABEOUF
085250001
1.52 AC±

DON R FARR
085250002
5.26 AC±

RITTER DRIVE

1200 WEST STREET

SEE PAGE 107

SEE PAGE 107

SEE PAGE 276

10' UTILITY & DRAINAGE EASEMENTS EACH
SIDE OF PROPERTY LINES AS INDICATED
BY DASHED LINES EXCEPT AS OTHERWISE
SHOWN.

FOR COMPLETE ENG DATA SEE
ORIGINAL DEDICATION PLAT IN
BOOK 72, PAGE 56 OF RECORDS.