


# 3700 SOUTH

S 89°20'52" E

300.00'

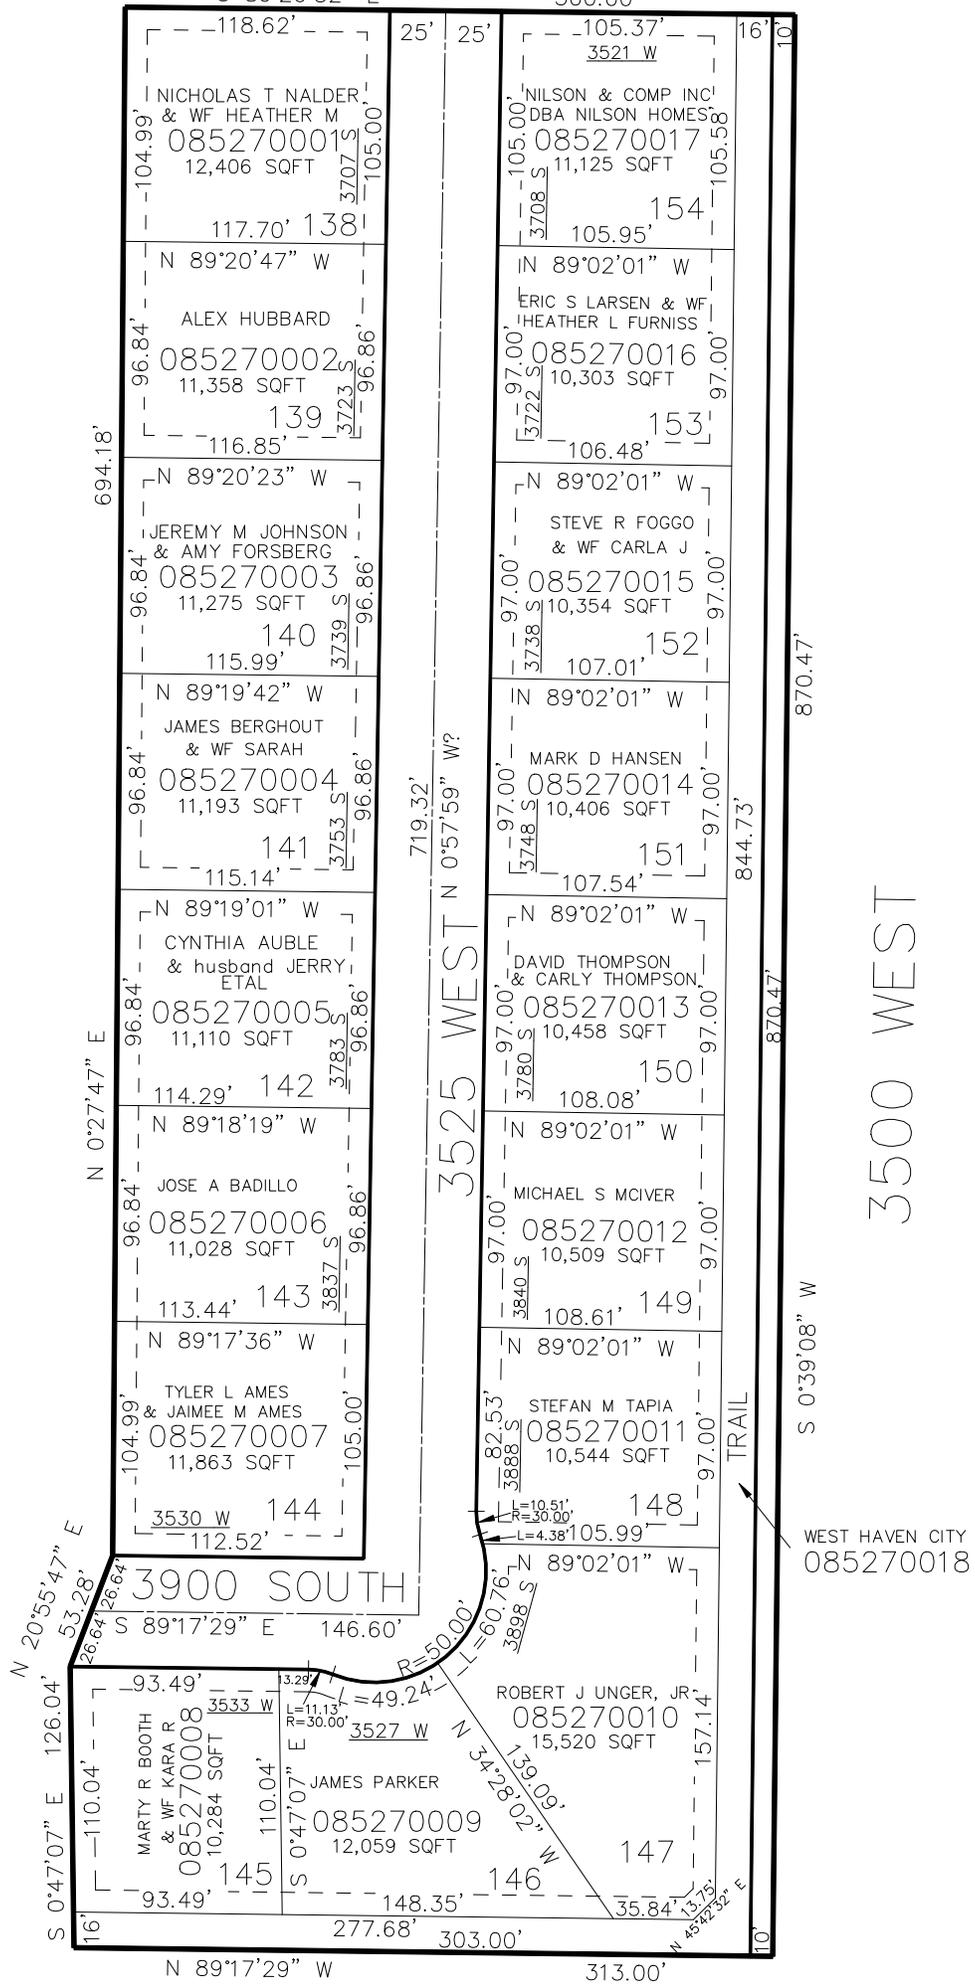

694.18'

N 0°27'47" E

N 20°55'47" E  
53.28'  
26.64'

S 0°47'07" E 126.04'

S 89°17'29" E 146.60'

N 89°17'29" W

719.32'  
N 0°57'59" W?

3525 WEST

R=50.00'  
L=60.76'  
L=38.98'

N 34°28'02" W  
139.09'  
146'

ROBERT J UNGER, JR.  
085270010  
15,520 SQFT  
147

JAMES PARKER  
085270009  
12,059 SQFT  
145

MARTY R BOOTH & WF KARA R  
085270008  
10,284 SQFT  
145

TYLER L AMES & JAIMEE M AMES  
085270007  
11,863 SQFT  
144

JOSE A BADILLO  
085270006  
11,028 SQFT  
143

CYNTHIA AUBLE & husband JERRY ETAL  
085270005  
11,110 SQFT  
142

MARK D HANSEN  
085270014  
10,406 SQFT  
151

STEVE R FOGGO & WF CARLA J  
085270015  
10,354 SQFT  
152

ERIC S LARSEN & WF HEATHER L FURNESS  
085270016  
10,303 SQFT  
153

NILSON & COMP INC DBA NILSON HOMES  
085270017  
11,125 SQFT  
154

NICHOLAS T NALDER & WF HEATHER M  
085270001  
12,406 SQFT  
138

ALEX HUBBARD  
085270002  
11,358 SQFT  
139

JEREMY M JOHNSON & AMY FORSBERG  
085270003  
11,275 SQFT  
140

JAMES BERGHOUT & WF SARAH  
085270004  
11,193 SQFT  
141

DAVID THOMPSON & CARLY THOMPSON  
085270013  
10,458 SQFT  
150

MICHAEL S MCIVER  
085270012  
10,509 SQFT  
149

STEFAN M TAPIA  
085270011  
10,544 SQFT  
148

WEST HAVEN CITY  
085270018

TRAIL

S 0°39'08" W

870.47'

870.47'

844.73'

3500 WEST

313.00'

303.00'

16'

10'