


PART OF THE N.1/2, OF SECTION 13, T.5N., R.2W., S.L.B. & M.

RIVERDALE TANK SUBDIVISION

IN RIVERDALE CITY

SCALE 1" = 80'

TAXING UNIT: 158

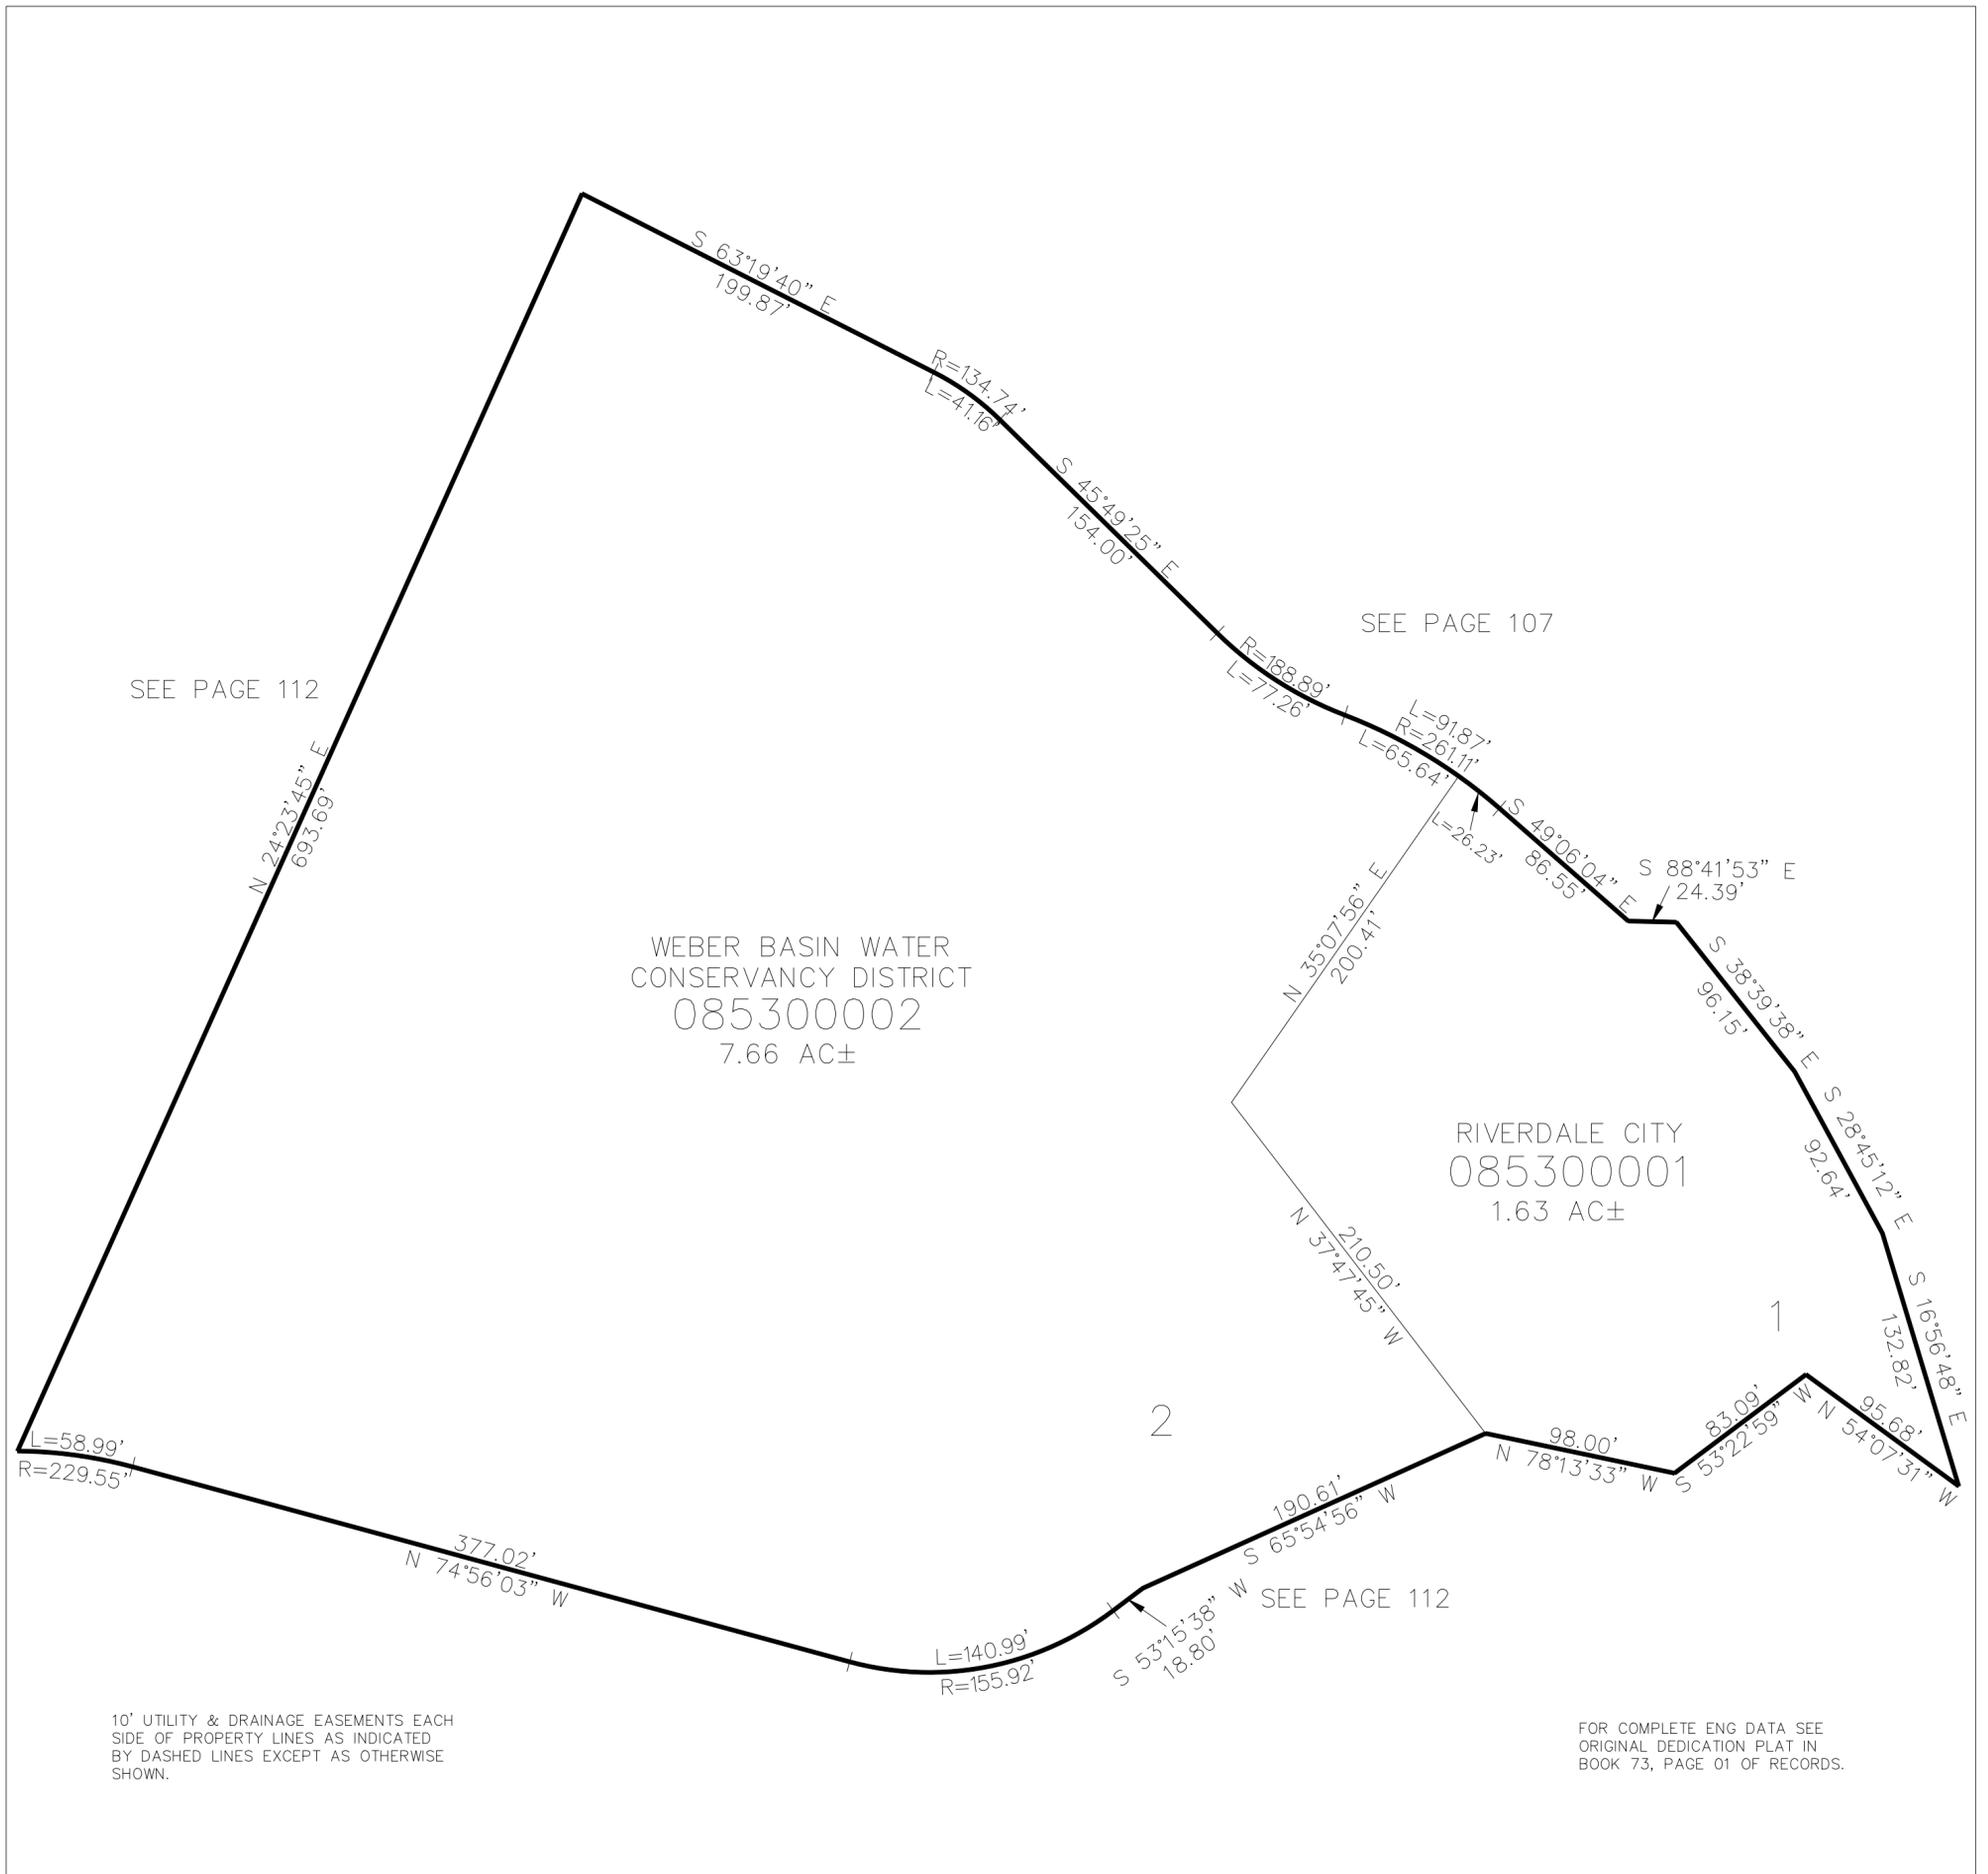

SEE PAGE 112

SEE PAGE 107

WEBER BASIN WATER
 CONSERVANCY DISTRICT
 085300002
 7.66 AC±

RIVERDALE CITY
 085300001
 1.63 AC±

2

1

SEE PAGE 112

10' UTILITY & DRAINAGE EASEMENTS EACH
 SIDE OF PROPERTY LINES AS INDICATED
 BY DASHED LINES EXCEPT AS OTHERWISE
 SHOWN.

FOR COMPLETE ENG DATA SEE
 ORIGINAL DEDICATION PLAT IN
 BOOK 73, PAGE 01 OF RECORDS.