

PART OF THE NE.1/4, OF SECTION 5, T.5N., R.2W., S.L.B. & M.
EAGLEGATE ESTATES SUBDIVISION PHASE 1


549

IN WEST HAVEN CITY

TAXING UNIT: 291

SCALE 1" = 60'

SEE PAGE 37-1

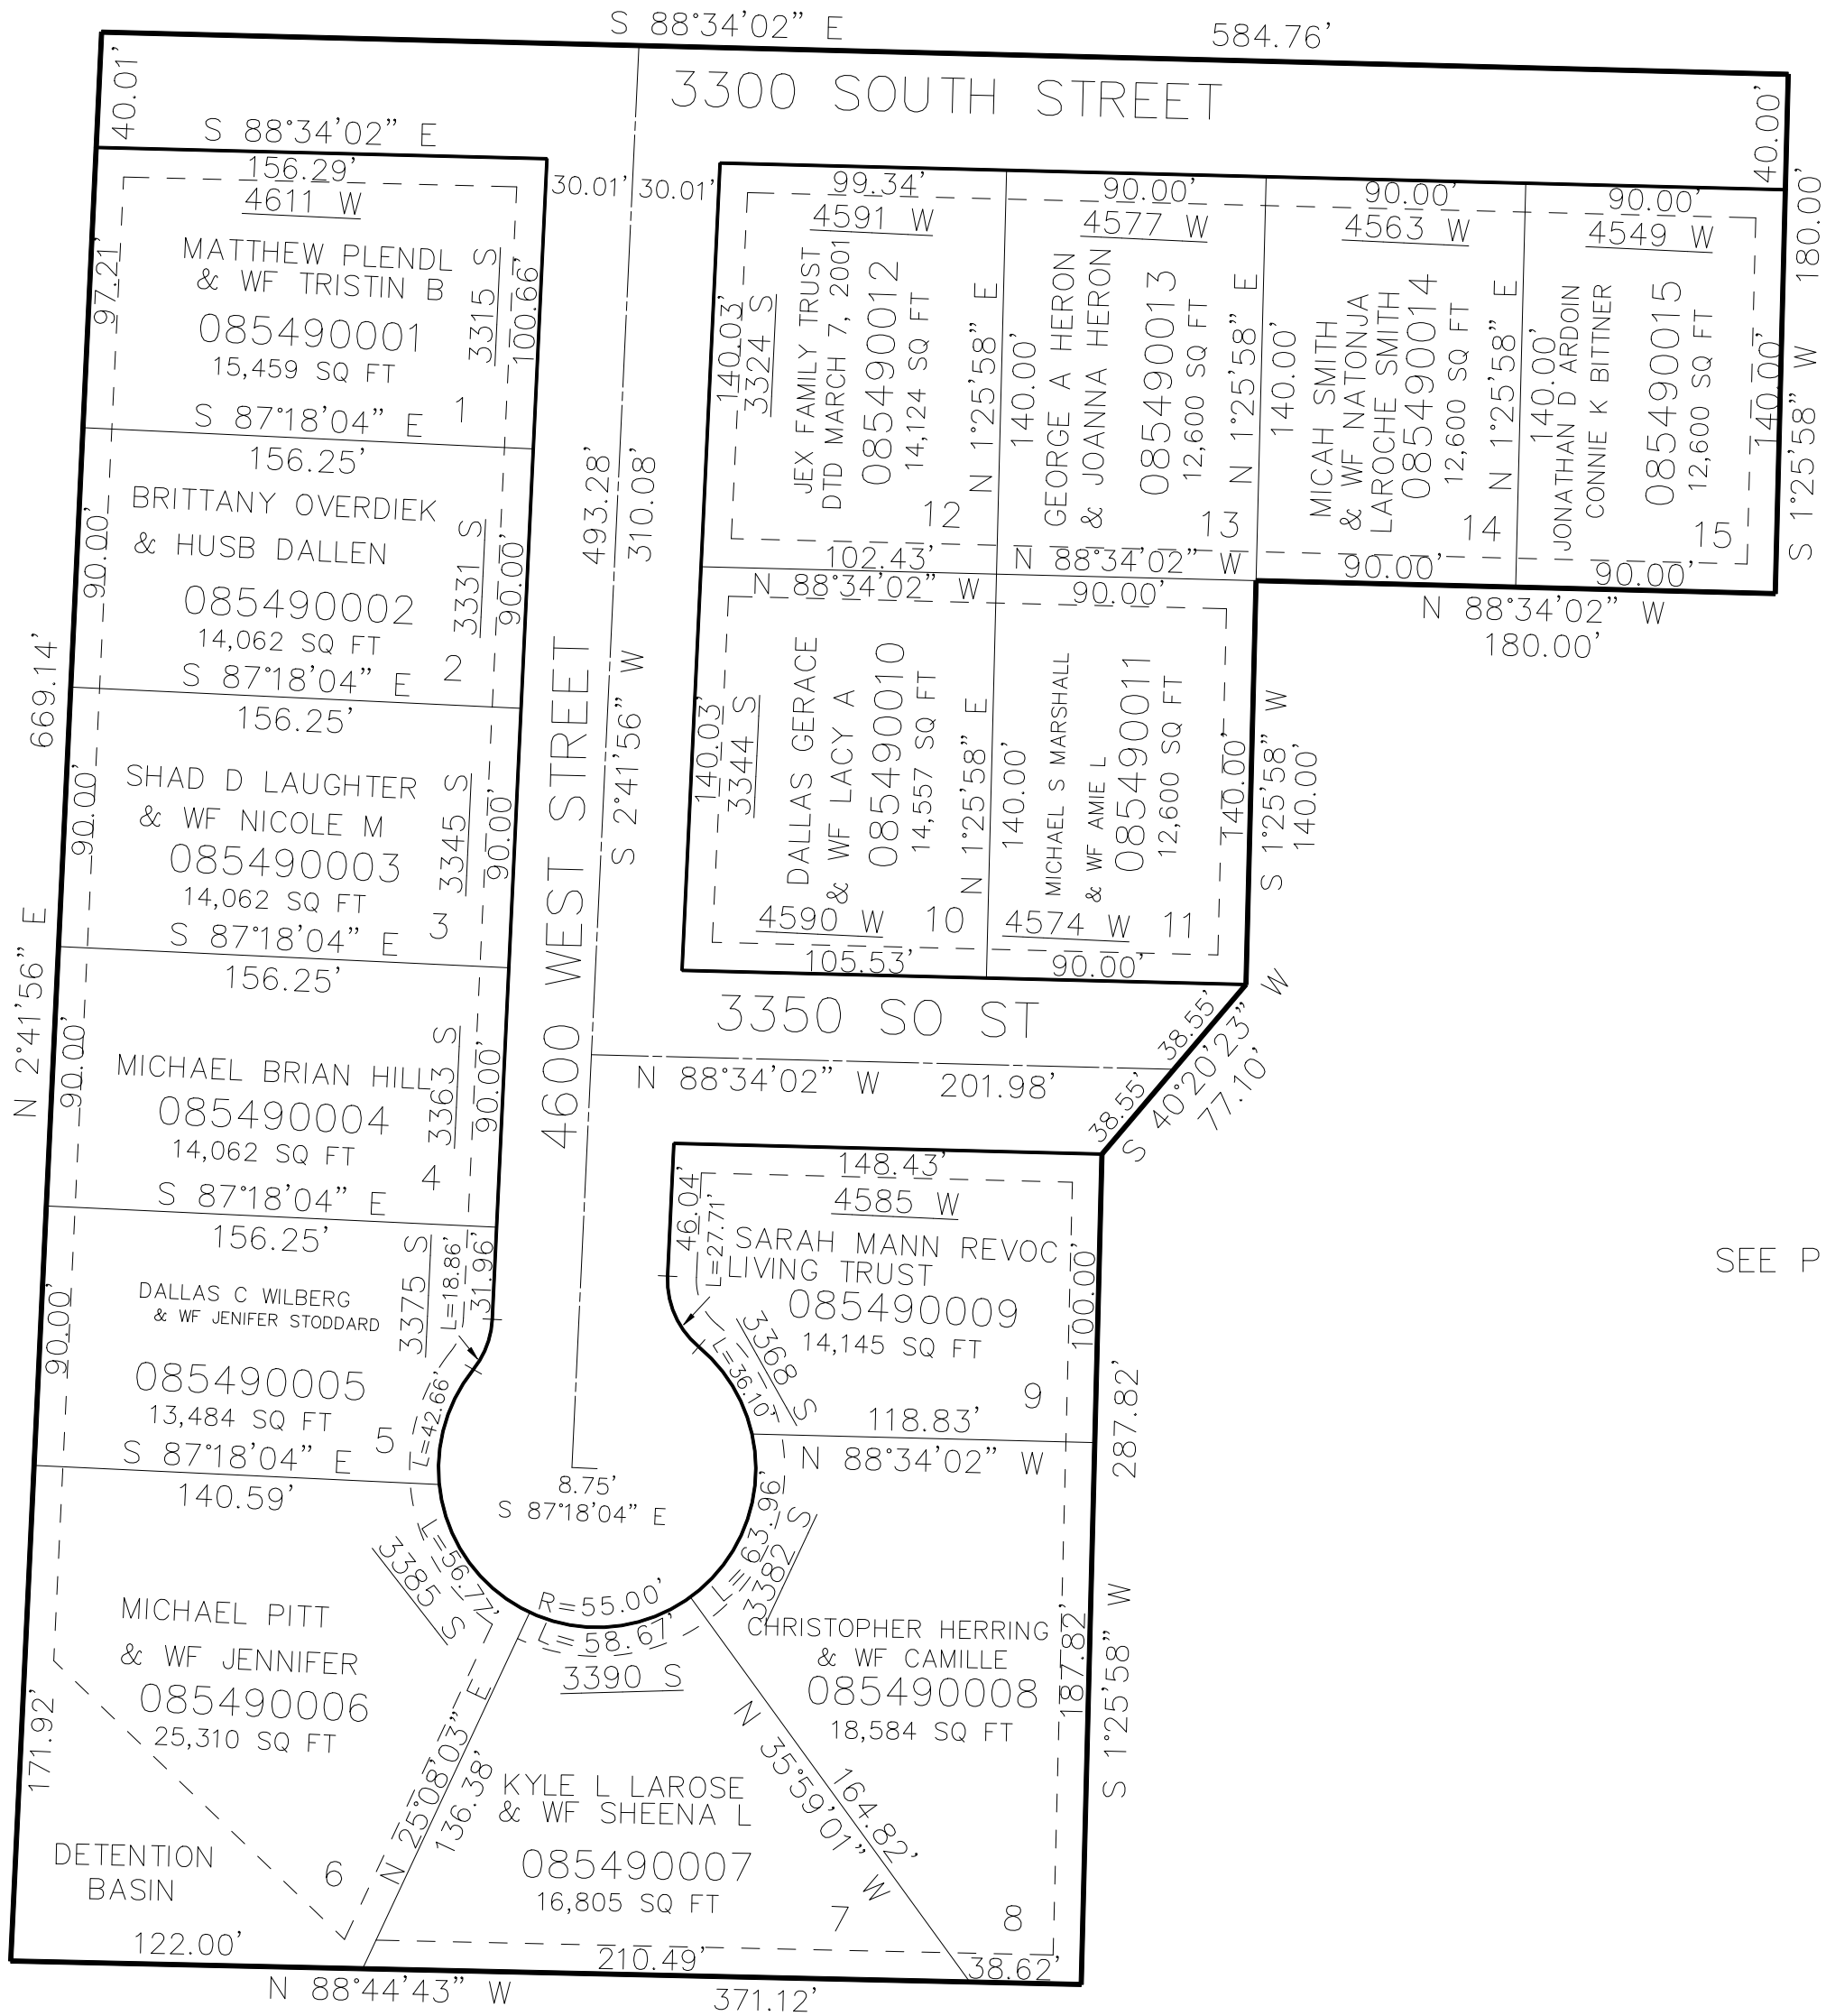

SEE PAGE 37-1

SEE PAGE 37-1

10' UTILITY & DRAINAGE EASEMENTS EACH
SIDE OF PROPERTY LINES AS INDICATED
BY DASHED LINES EXCEPT AS OTHERWISE
SHOWN.

FOR COMPLETE ENG DATA SEE
ORIGINAL DEDICATION PLAT IN
BOOK 76, PAGE 8 OF RECORDS.

SEE PAGE 37-1

FOR TAX PURPOSES ONLY