


PART OF THE NW.1/4, OF SECTION 9, T.5N., R.2W., S.L.B. & M.
MAYBERRY SUBDIVISION PHASE 2 1ST AMENDMENT

551

TAXING UNIT: 278

IN WEST HAVEN CITY
SCALE 1" = 30'

SEE PAGE 50-4

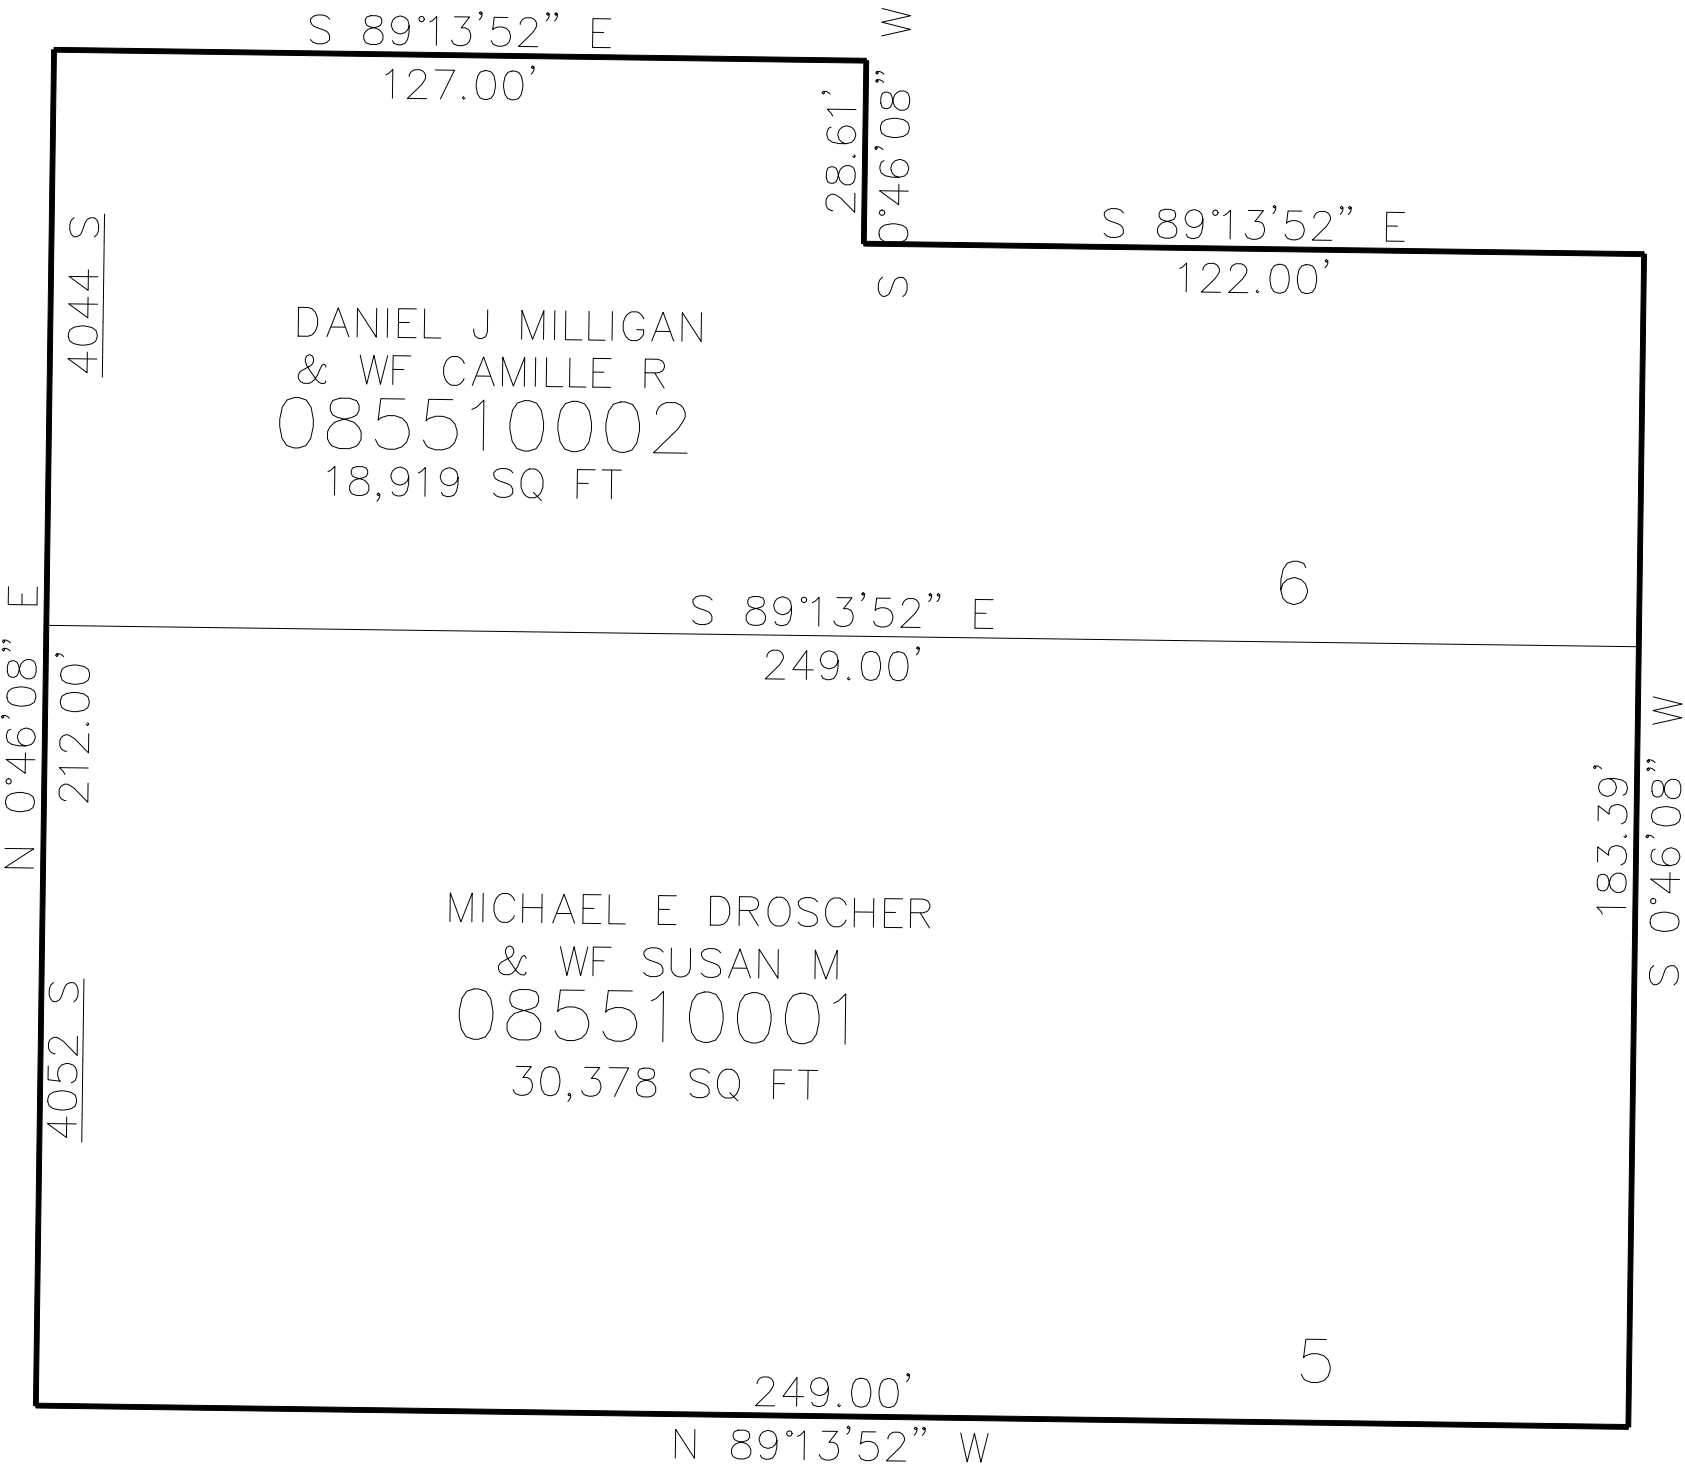

SEE PAGE 50-4

SEE PAGE 50-4

10' UTILITY & DRAINAGE EASEMENTS EACH
SIDE OF PROPERTY LINES AS INDICATED
BY DASHED LINES EXCEPT AS OTHERWISE
SHOWN.

SEE PAGE 50-4

FOR COMPLETE ENG DATA SEE
ORIGINAL DEDICATION PLAT IN
BOOK 76, PAGE 25 OF RECORDS.