

PART OF THE NE.1/4, OF SECTION 13, T.5N., R.2W., & NW.1/4, OF SECTION 18, T5N, R1W, S.L.B. & M.


### GFA ELEMENTARY SUBDIVISION

IN RIVERDALE CITY

TAXING UNIT: 26

SCALE 1" = 50'

SEE PAGE 98-2

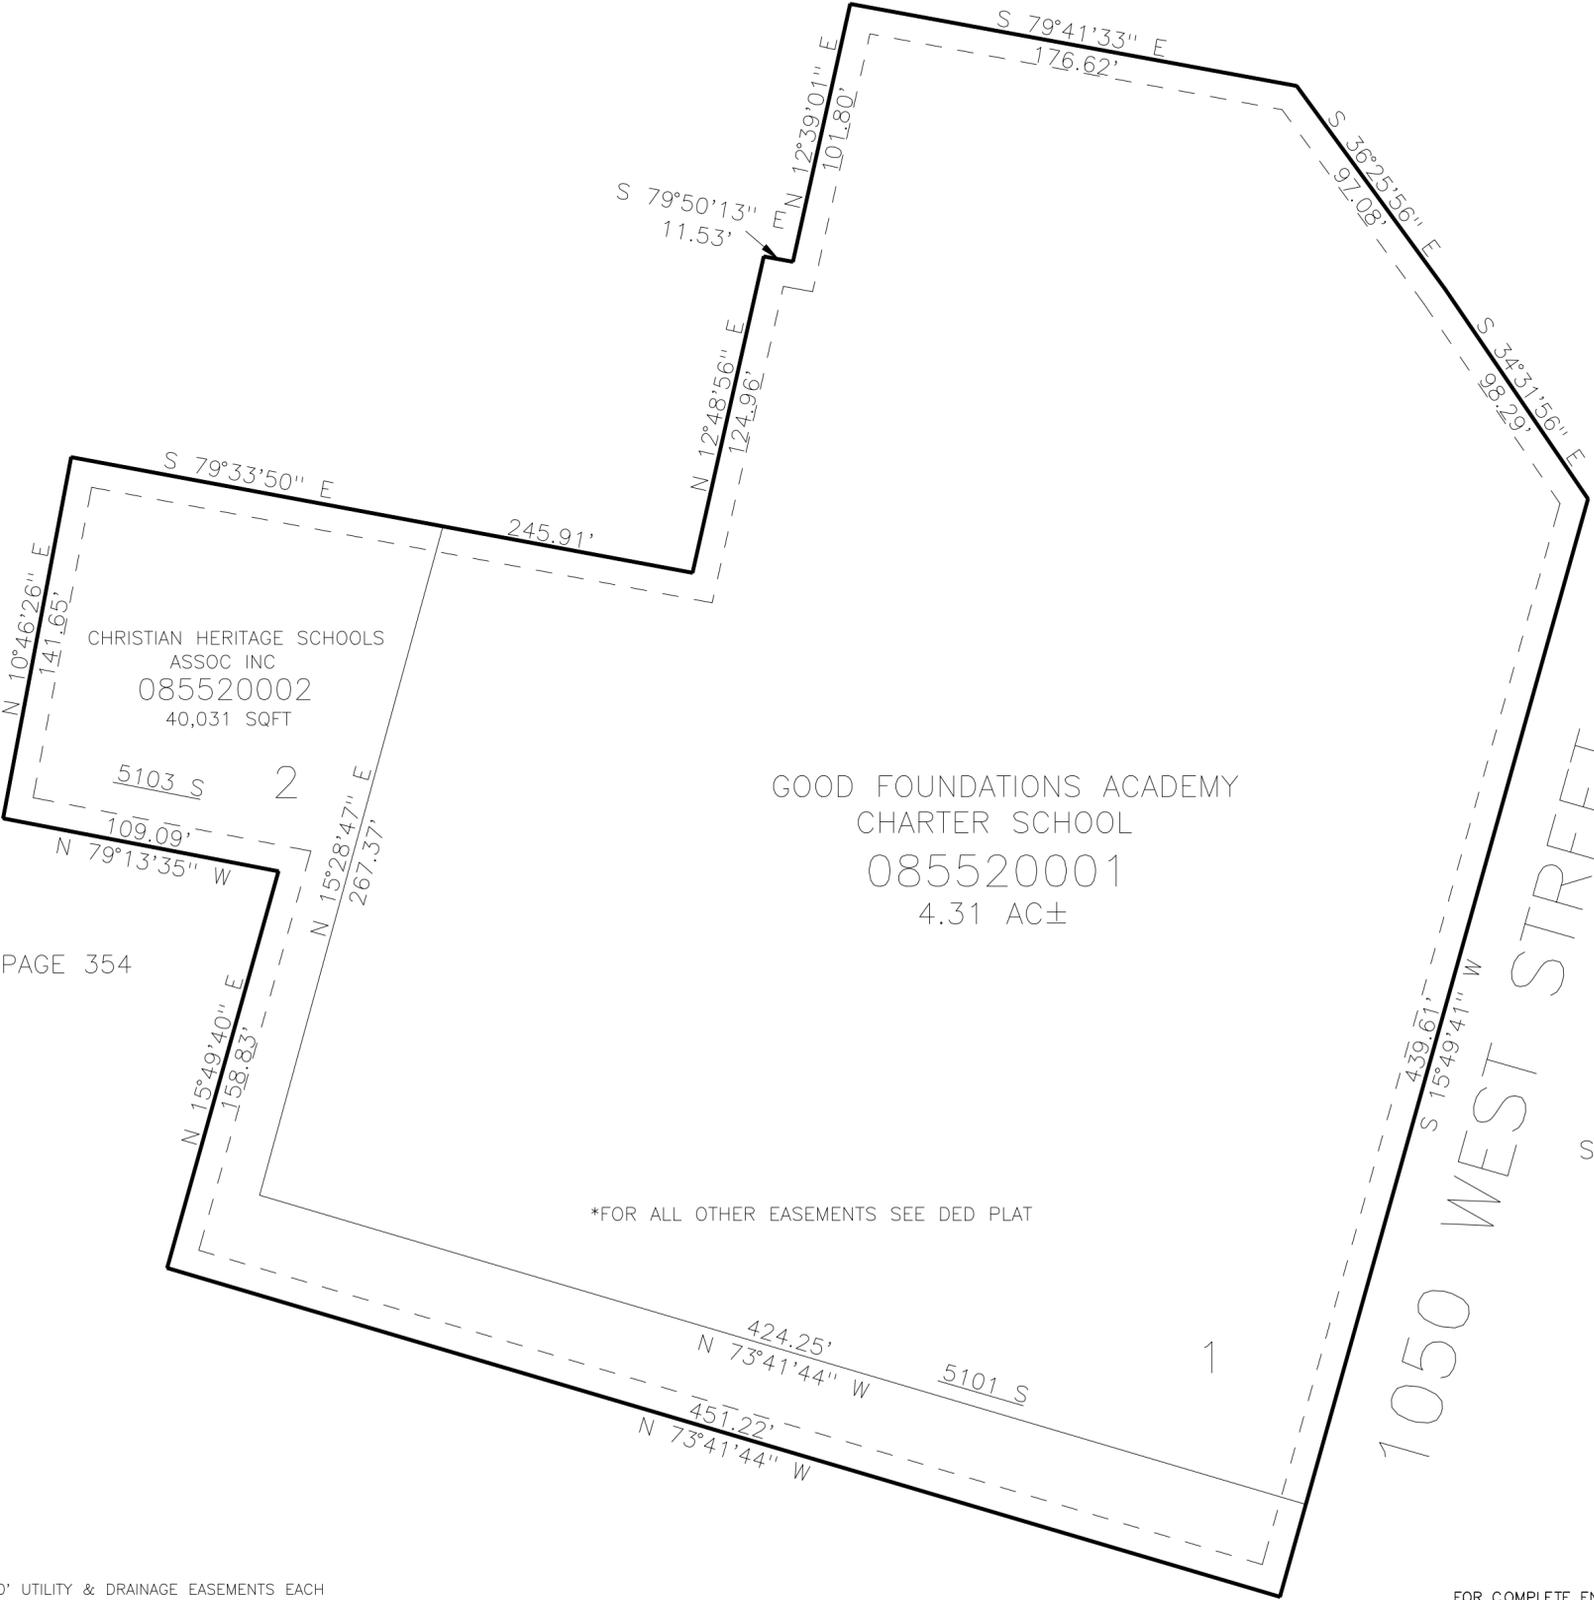

SEE PAGE 354

SEE PAGE 98-2

\*FOR ALL OTHER EASEMENTS SEE DED PLAT

10' UTILITY & DRAINAGE EASEMENTS EACH SIDE OF PROPERTY LINES AS INDICATED BY DASHED LINES EXCEPT AS OTHERWISE SHOWN.

FOR COMPLETE ENG DATA SEE ORIGINAL DEDICATION PLAT IN BOOK 76, PAGE 63 OF RECORDS.

SEE PAGE 327