

PART OF THE NE.1/4, OF SECTION 13, T.5N., R.2W., & NW.1/4, OF SECTION 18, T5N, R1W, S.L.B. & M.

552


GFA ELEMENTARY SUBDIVISION

IN RIVERDALE CITY

TAXING UNIT: 26

SCALE 1" = 50'

SEE PAGE 98-2

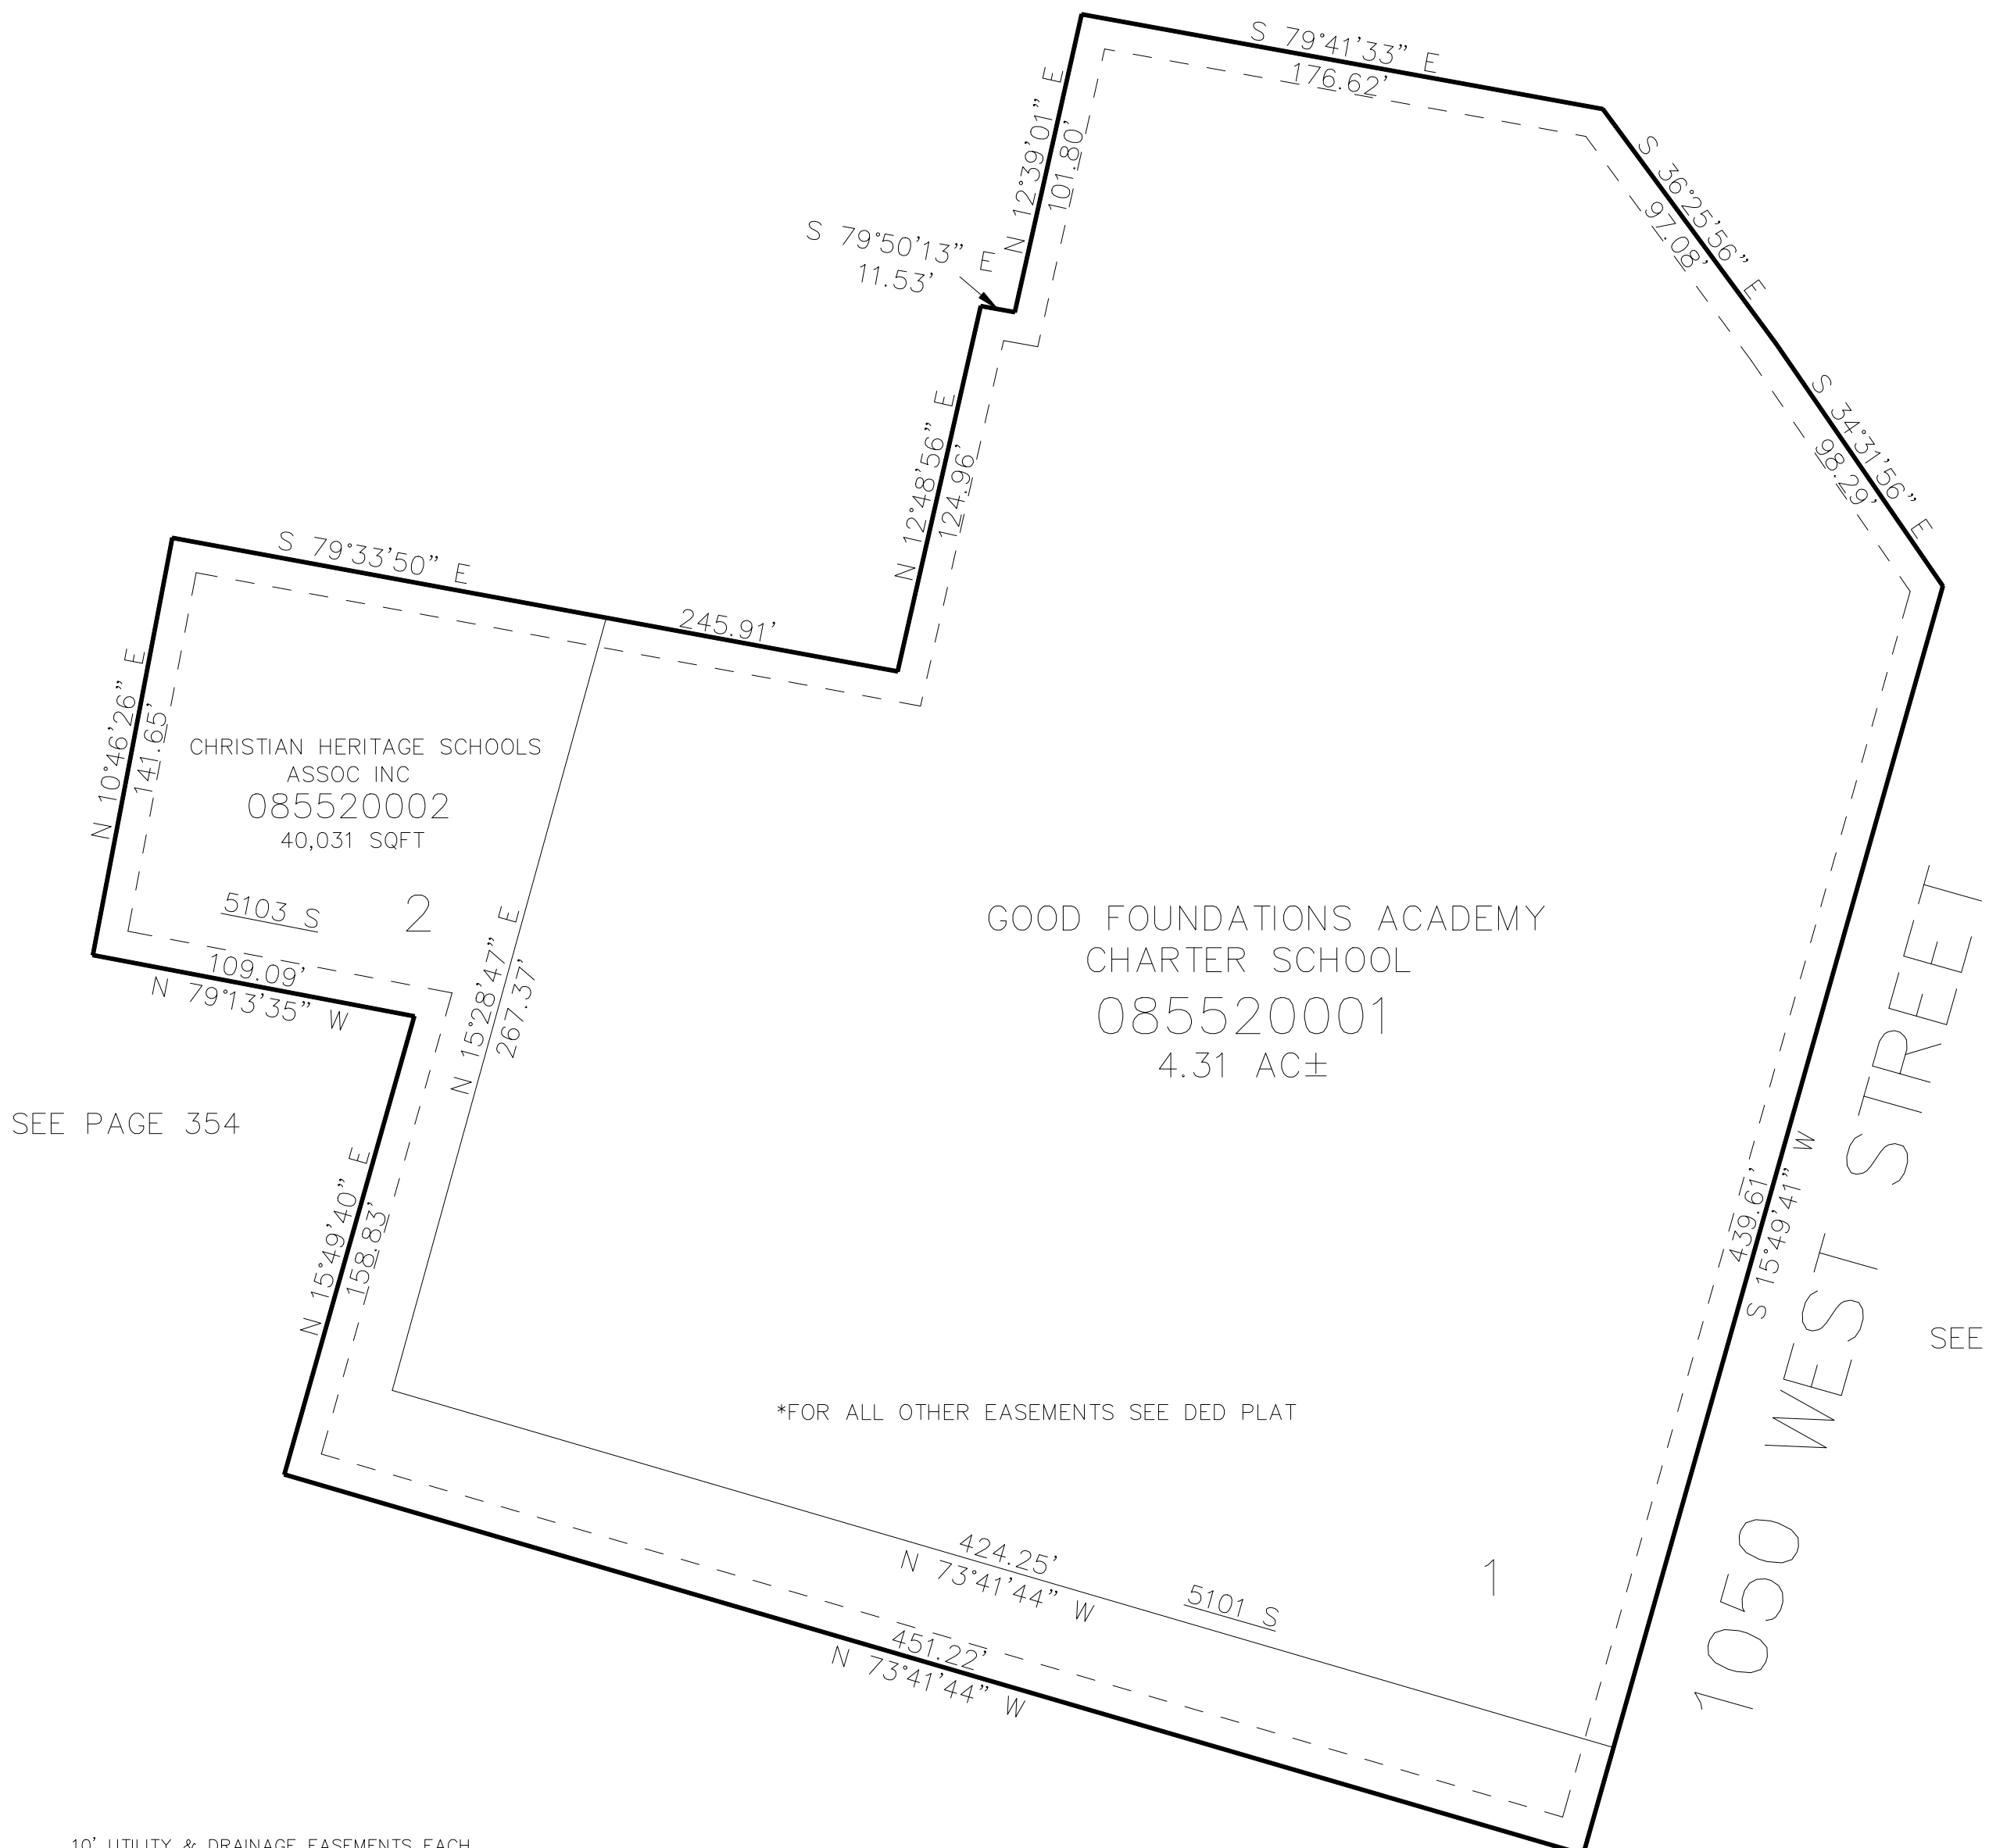

SEE PAGE 354

SEE PAGE 98-2

10' UTILITY & DRAINAGE EASEMENTS EACH
SIDE OF PROPERTY LINES AS INDICATED
BY DASHED LINES EXCEPT AS OTHERWISE
SHOWN.

SEE PAGE 327

FOR COMPLETE ENG DATA SEE
ORIGINAL DEDICATION PLAT IN
BOOK 76, PAGE 63 OF RECORDS.