

PART OF THE NE.1/4, OF SECTION 10, T.5N., R.2W., S.L.B. & M.
MIDLAND SQUARE COMMERCIAL PLAT A, LOT 6, 1ST AMENDMENT

TAXING UNIT: 41

IN ROY CITY
SCALE 1" = 30'


SEE PAGE 511

4000 SOUTH ST

SEE PAGE 511

SEE PAGE 511

PRIVATE STREET

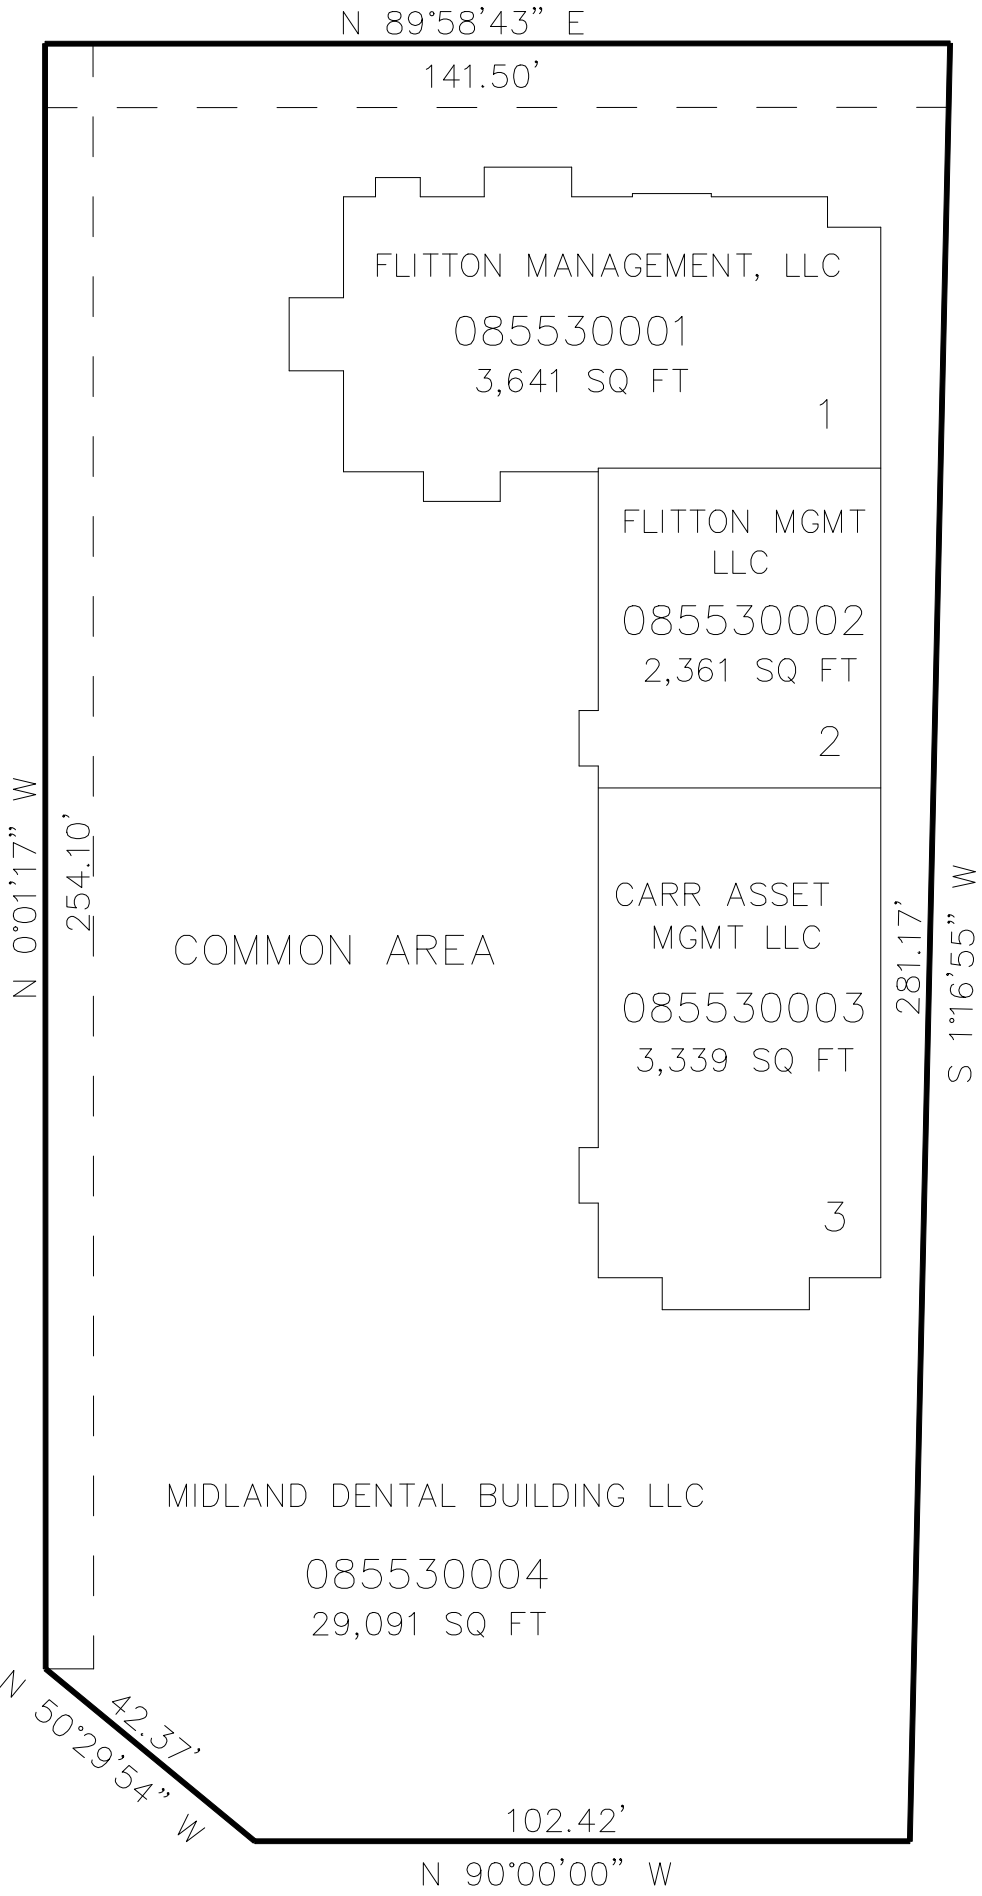

SEE PAGE 511

10' UTILITY & DRAINAGE EASEMENTS EACH
SIDE OF PROPERTY LINES AS INDICATED
BY DASHED LINES EXCEPT AS OTHERWISE
SHOWN.

FOR COMPLETE ENG DATA SEE
ORIGINAL DEDICATION PLAT IN
BOOK 76, PAGE 81-85 OF RECORDS.