

PART OF THE S.W.1/4, OF SECTION 10, T.5N., R.2W., S.L.B. & M.

STONE CREEK CANYON PHASE 3 – 3RD AMENDMENT

554


TAXING UNIT: 283

IN WEST HAVEN CITY

SCALE 1" = 100'

SEE PAGE 51-3

SEE PAGE 51-3

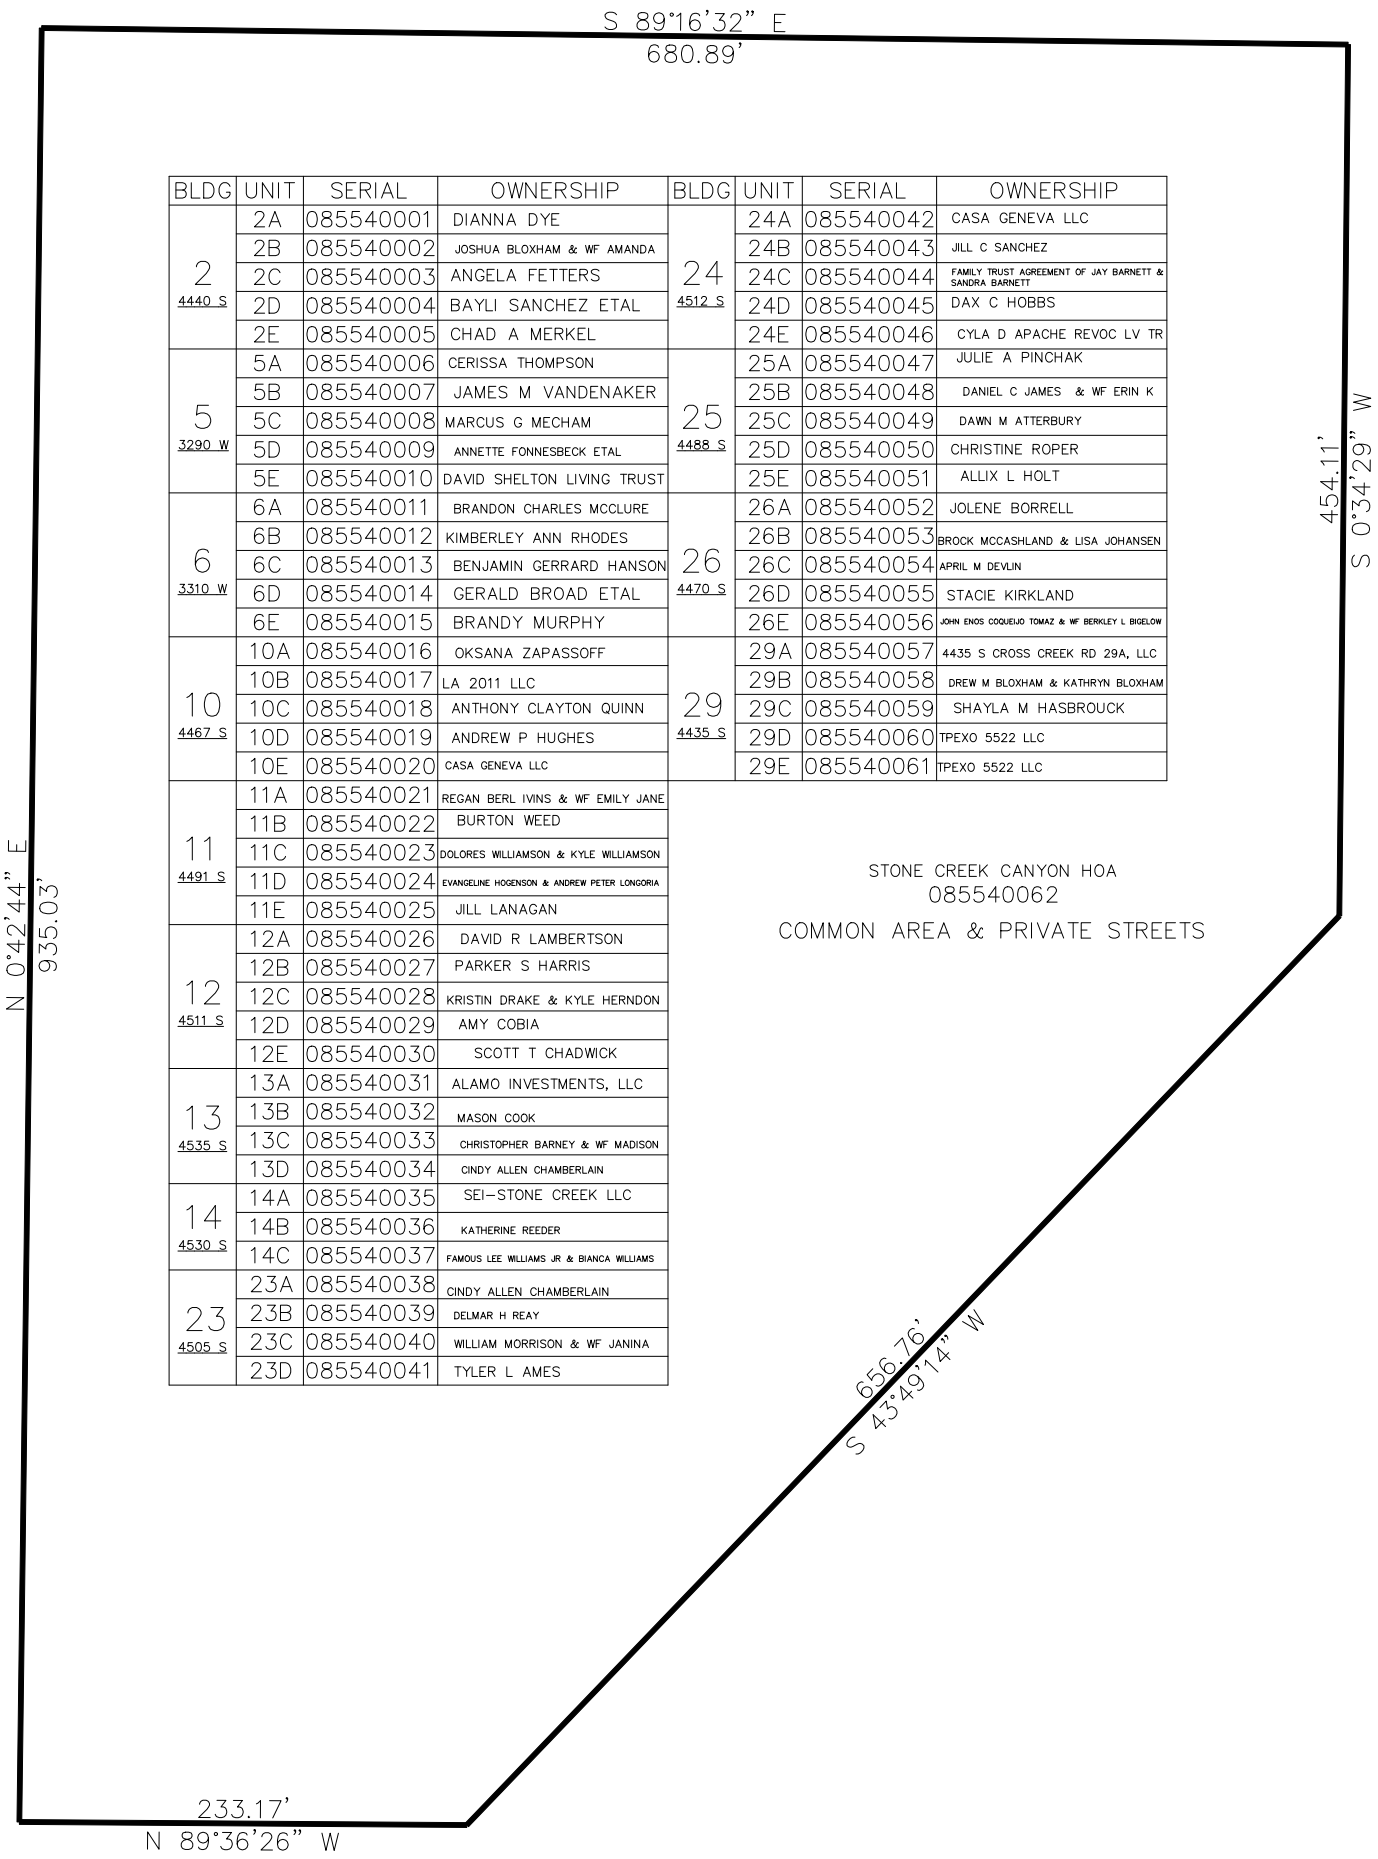

SEE PAGE 51-3

10' UTILITY & DRAINAGE EASEMENTS EACH
SIDE OF PROPERTY LINES AS INDICATED
BY DASHED LINES EXCEPT AS OTHERWISE
SHOWN.

FOR COMPLETE ENG DATA SEE
ORIGINAL DEDICATION PLAT IN
BOOK 76, PAGE 99 OF RECORDS.

FOR TAX PURPOSES ONLY