


RIVERBEND TOWNHOMES PHASE 5

IN WEST HAVEN CITY

TAXING UNIT: 323

SCALE 1" = 40'

SEE PAGE 492

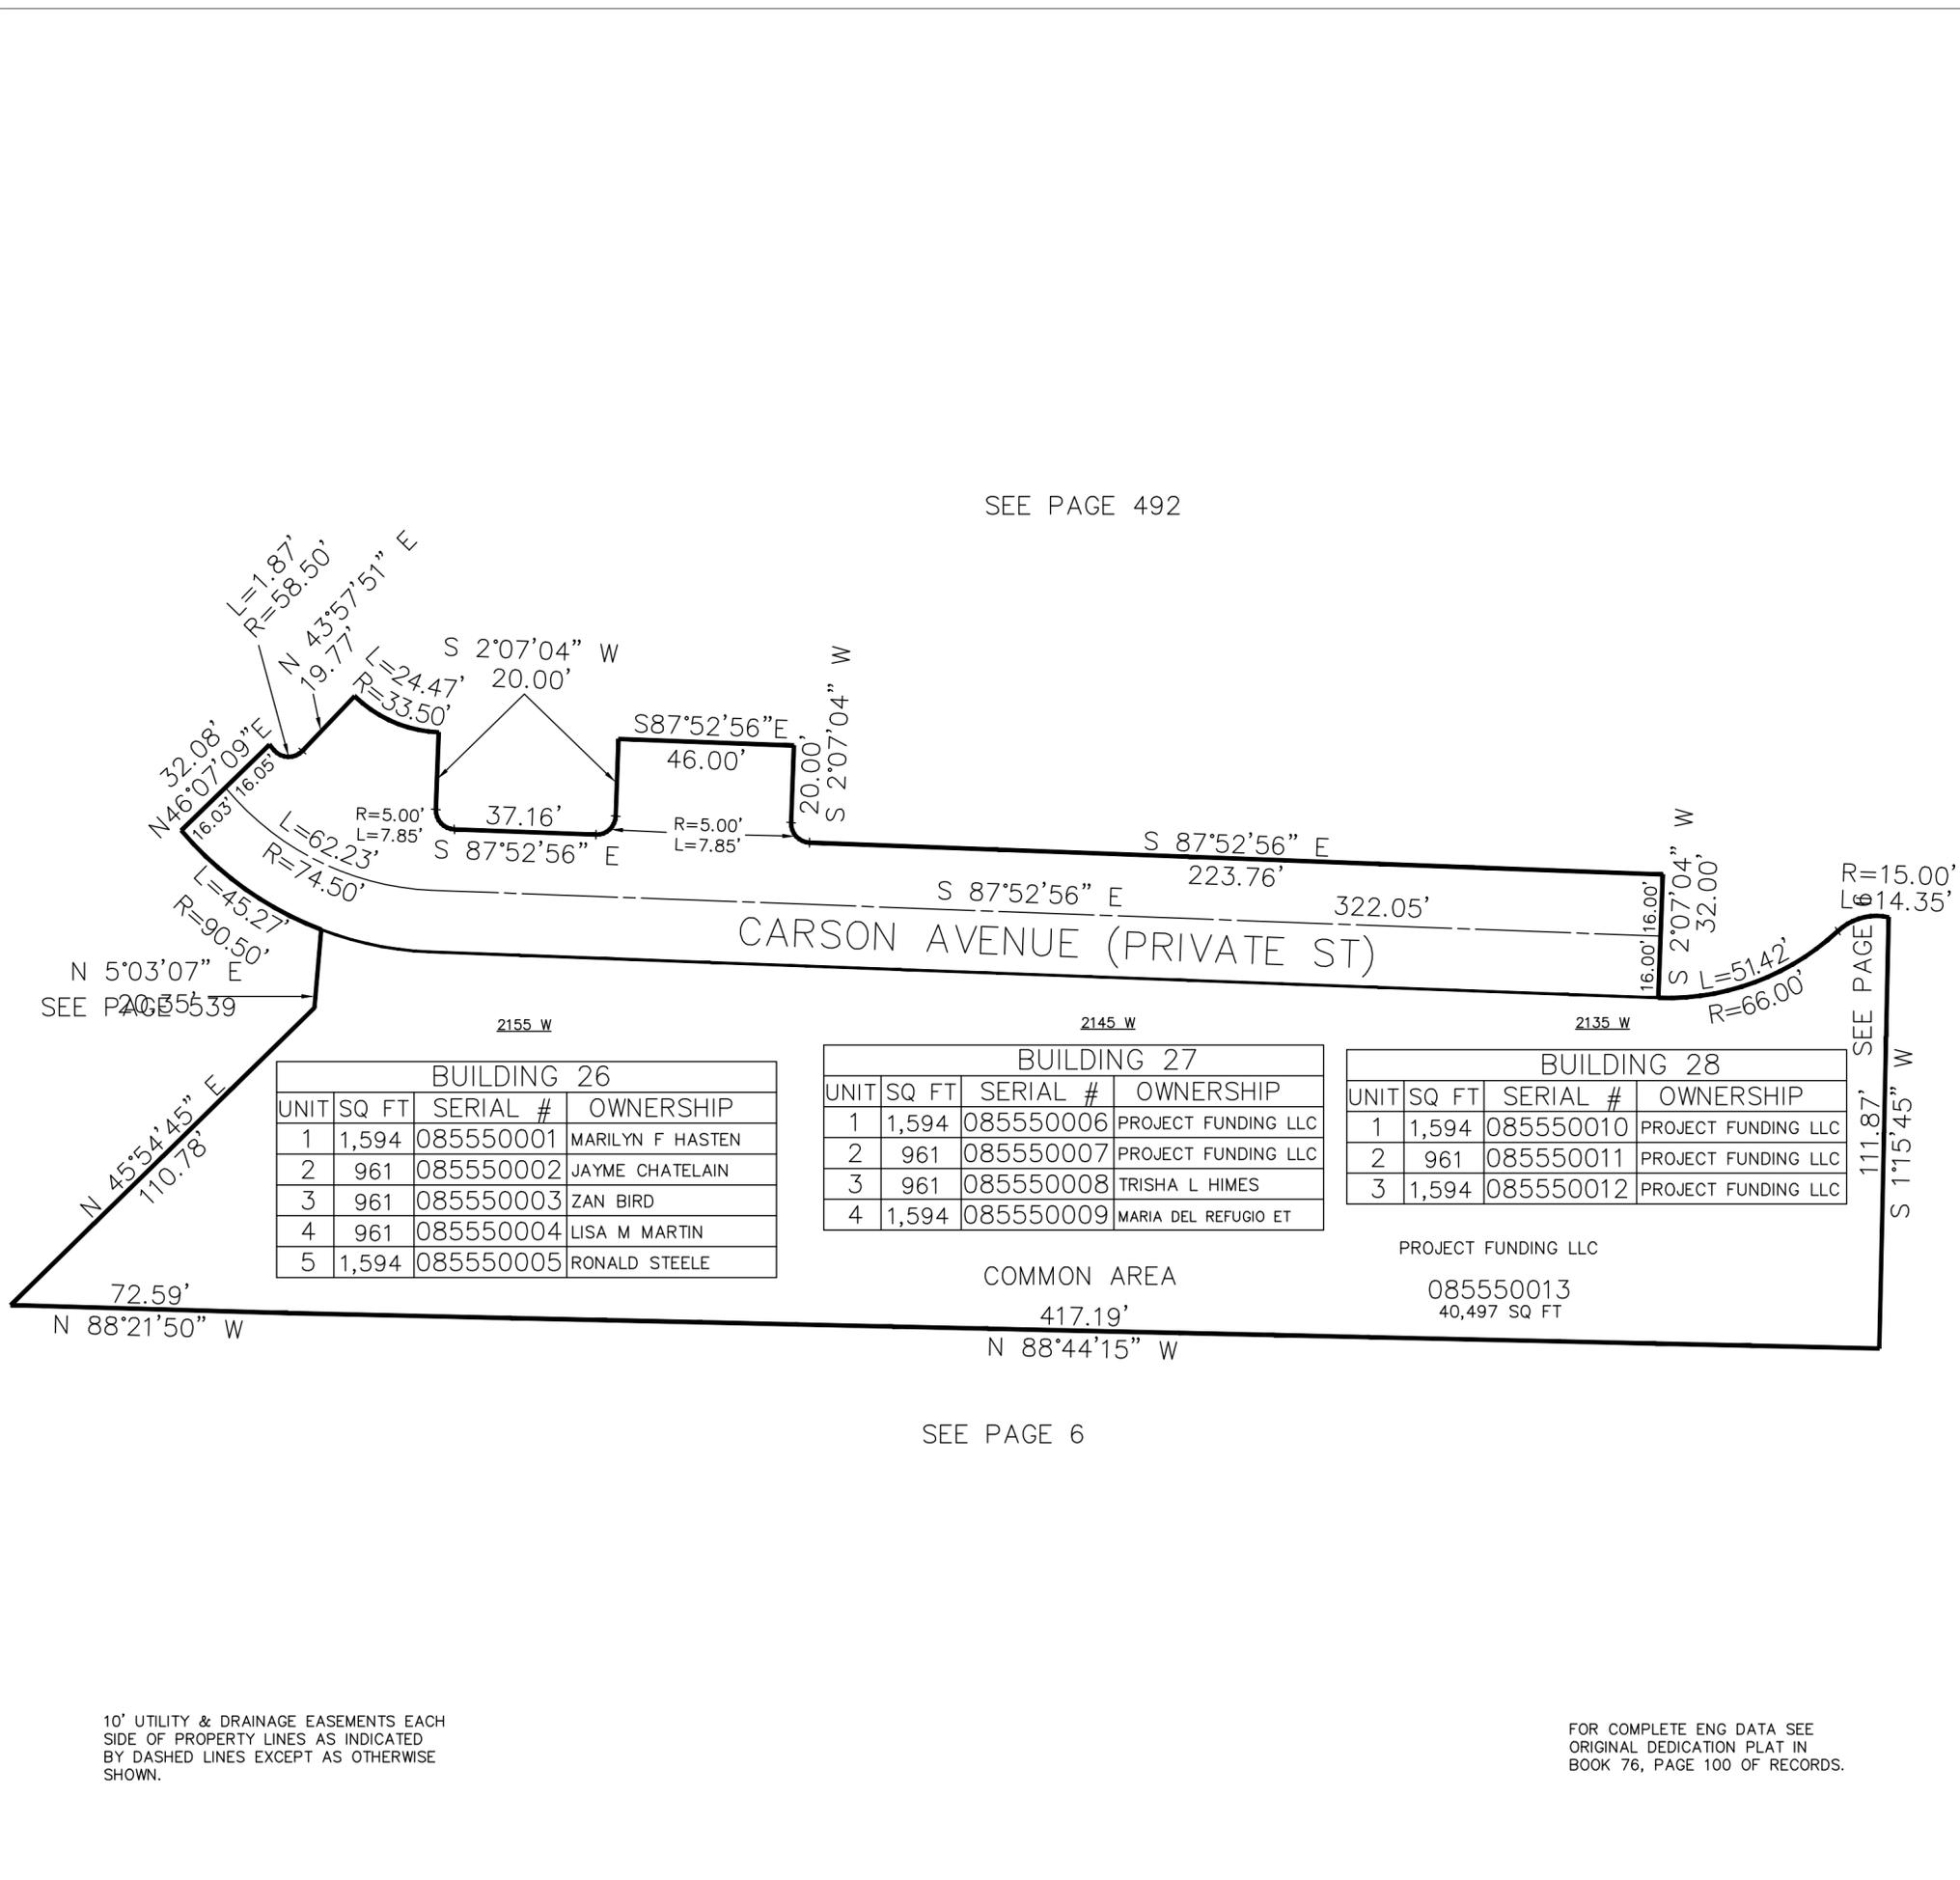

N 5°03'07" E
SEE PAGE 5539

2155 W

BUILDING 26

UNIT	SQ FT	SERIAL #	OWNERSHIP
1	1,594	085550001	MARILYN F HASTEN
2	961	085550002	JAYME CHATELAIN
3	961	085550003	ZAN BIRD
4	961	085550004	LISA M MARTIN
5	1,594	085550005	RONALD STEELE

2145 W

BUILDING 27

UNIT	SQ FT	SERIAL #	OWNERSHIP
1	1,594	085550006	PROJECT FUNDING LLC
2	961	085550007	PROJECT FUNDING LLC
3	961	085550008	TRISHA L HIMES
4	1,594	085550009	MARIA DEL REFUGIO ET

2135 W

BUILDING 28

UNIT	SQ FT	SERIAL #	OWNERSHIP
1	1,594	085550010	PROJECT FUNDING LLC
2	961	085550011	PROJECT FUNDING LLC
3	1,594	085550012	PROJECT FUNDING LLC

COMMON AREA
417.19'
N 88°44'15" W

PROJECT FUNDING LLC
085550013
40,497 SQ FT

SEE PAGE 6

10' UTILITY & DRAINAGE EASEMENTS EACH SIDE OF PROPERTY LINES AS INDICATED BY DASHED LINES EXCEPT AS OTHERWISE SHOWN.

FOR COMPLETE ENG DATA SEE ORIGINAL DEDICATION PLAT IN BOOK 76, PAGE 100 OF RECORDS.