


PART OF THE NE.1/4, OF SECTION 2, T.5N., R.2W., S.L.B. & M.
RIVERBEND TOWNHOMES PHASE 5

IN WEST HAVEN CITY

TAXING UNIT: 323

SCALE 1" = 40'

SEE PAGE 492

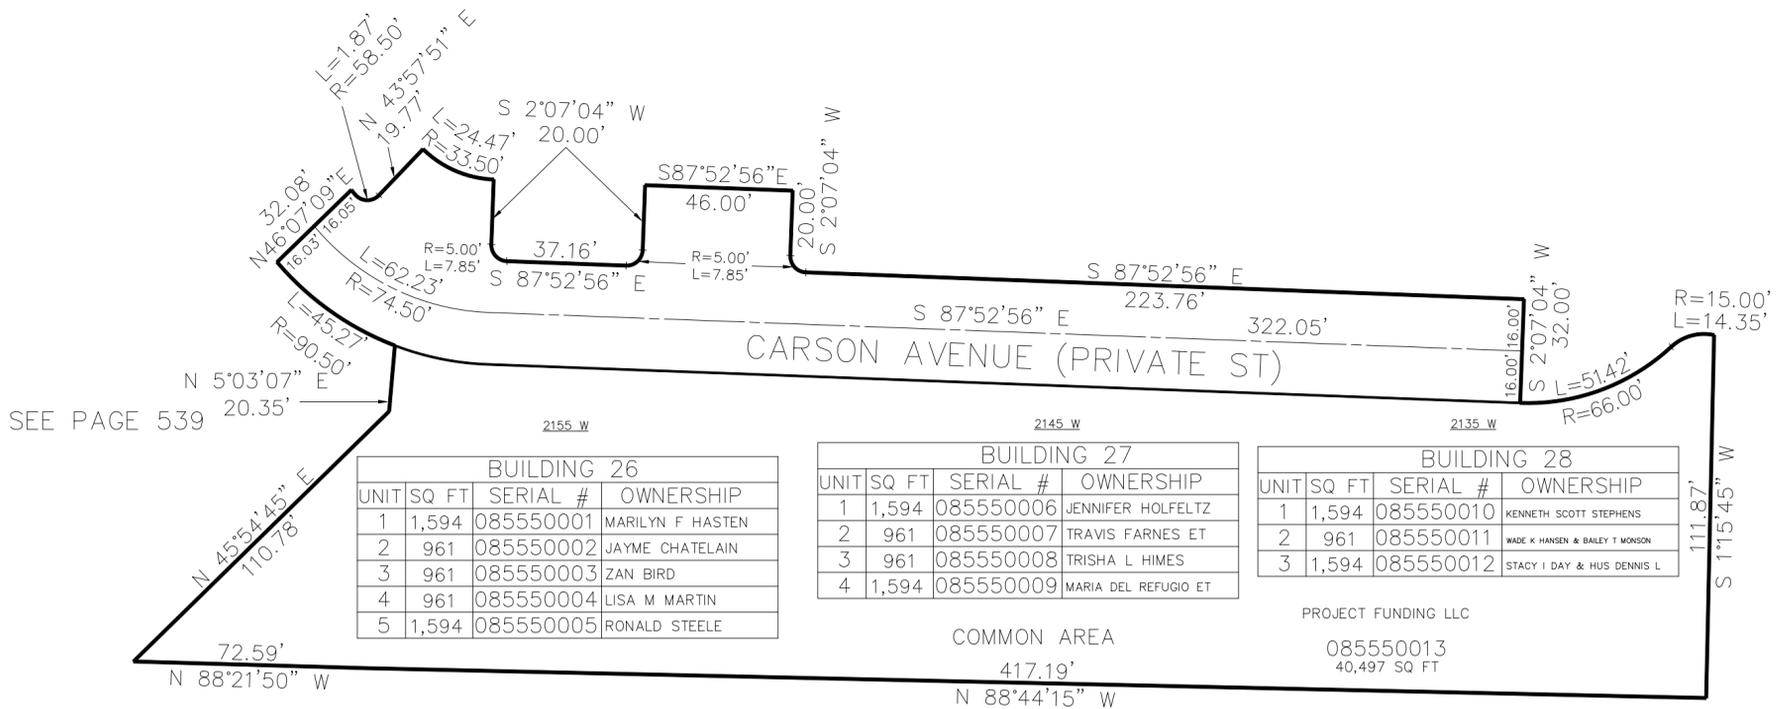

BUILDING 26			
UNIT	SQ FT	SERIAL #	OWNERSHIP
1	1,594	085550001	MARILYN F HASTEN
2	961	085550002	JAYME CHATELAIN
3	961	085550003	ZAN BIRD
4	961	085550004	LISA M MARTIN
5	1,594	085550005	RONALD STEELE

BUILDING 27			
UNIT	SQ FT	SERIAL #	OWNERSHIP
1	1,594	085550006	JENNIFER HOLFELTZ
2	961	085550007	TRAVIS FARNES ET
3	961	085550008	TRISHA L HIMES
4	1,594	085550009	MARIA DEL REFUGIO ET

BUILDING 28			
UNIT	SQ FT	SERIAL #	OWNERSHIP
1	1,594	085550010	KENNETH SCOTT STEPHENS
2	961	085550011	WADE K HANSEN & BAILEY T MONSON
3	1,594	085550012	STACY I DAY & HUS DENNIS L

COMMON AREA
 417.19'
 N 88°44'15" W
 PROJECT FUNDING LLC
 085550013
 40,497 SQ FT

10' UTILITY & DRAINAGE EASEMENTS EACH SIDE OF PROPERTY LINES AS INDICATED BY DASHED LINES EXCEPT AS OTHERWISE SHOWN.

FOR COMPLETE ENG DATA SEE ORIGINAL DEDICATION PLAT IN BOOK 76, PAGE 100 OF RECORDS.