


PART OF THE NE.1/4, OF SECTION 2, T.5N., R.2W., S.L.B. & M.
RIVERBEND TOWNHOMES PHASE 5

IN WEST HAVEN CITY

TAXING UNIT: 323

SCALE 1" = 40'

SEE PAGE 492

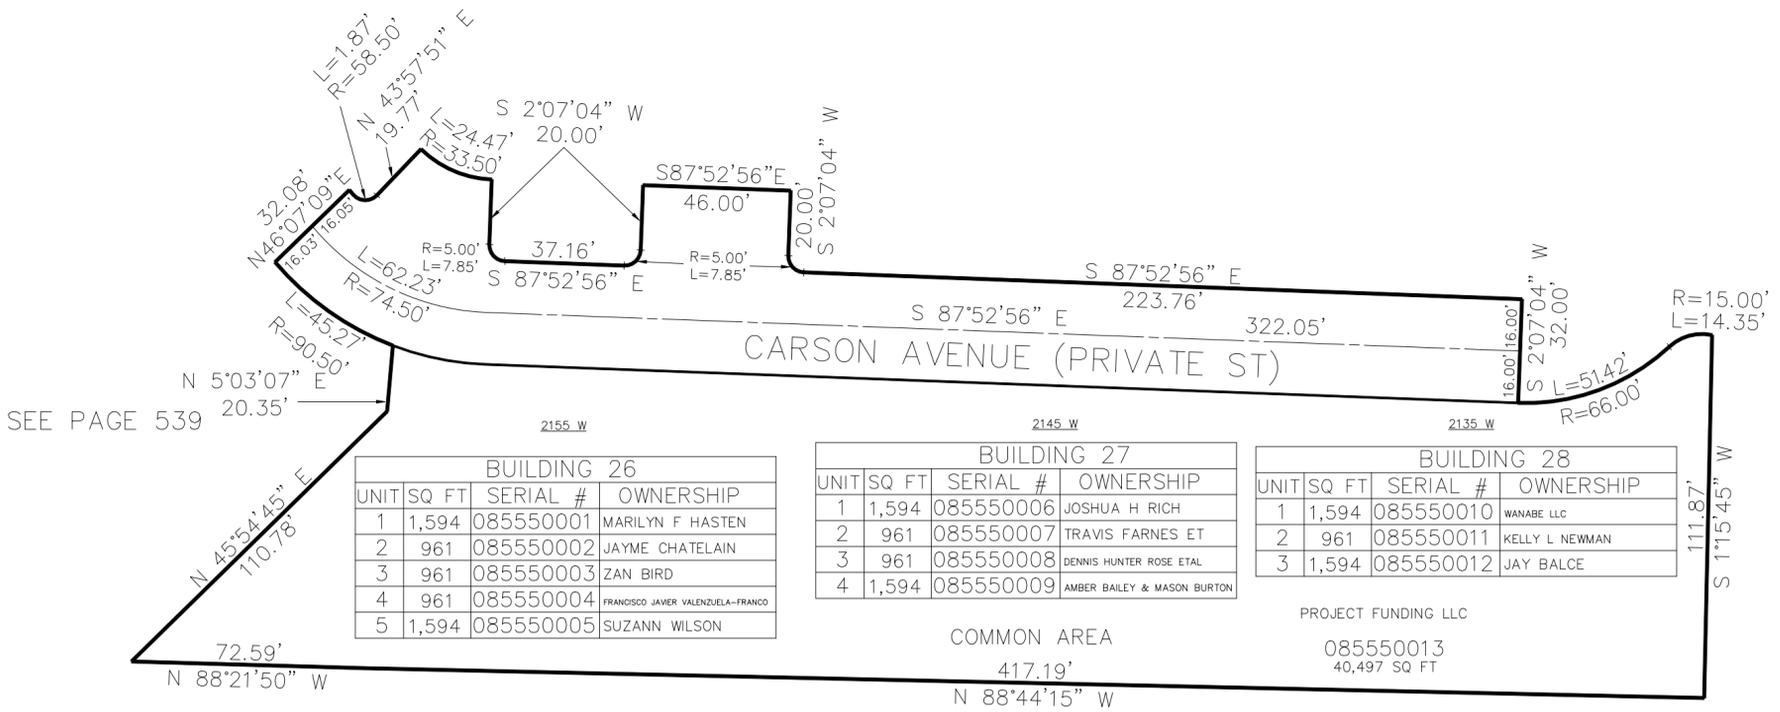

SEE PAGE 539

SEE PAGE 6

BUILDING 26			
UNIT	SQ FT	SERIAL #	OWNERSHIP
1	1,594	085550001	MARILYN F HASTEN
2	961	085550002	JAYME CHATELAIN
3	961	085550003	ZAN BIRD
4	961	085550004	FRANCISCO JAVIER VALENZUELA-FRANCO
5	1,594	085550005	SUZANN WILSON

BUILDING 27			
UNIT	SQ FT	SERIAL #	OWNERSHIP
1	1,594	085550006	JOSHUA H RICH
2	961	085550007	TRAVIS FARNES ET
3	961	085550008	DENNIS HUNTER ROSE ETAL
4	1,594	085550009	AMBER BAILEY & MASON BURTON

BUILDING 28			
UNIT	SQ FT	SERIAL #	OWNERSHIP
1	1,594	085550010	WANABE LLC
2	961	085550011	KELLY L NEWMAN
3	1,594	085550012	JAY BALCE

COMMON AREA
 417.19'
 N 88°44'15" W
 PROJECT FUNDING LLC
 085550013
 40,497 SQ FT

SEE PAGE 6

10' UTILITY & DRAINAGE EASEMENTS EACH SIDE OF PROPERTY LINES AS INDICATED BY DASHED LINES EXCEPT AS OTHERWISE SHOWN.

FOR COMPLETE ENG DATA SEE ORIGINAL DEDICATION PLAT IN BOOK 76, PAGE 100 OF RECORDS.