


PART OF THE N.1/2, OF SECTION 8, T.5N., R.2W., S.L.B. & M.
FAIR GROVE ESTATES PHASE 5

556

IN WEST HAVEN CITY
SCALE 1" = 100'

TAXING UNIT: 278

SEE PAGE 422

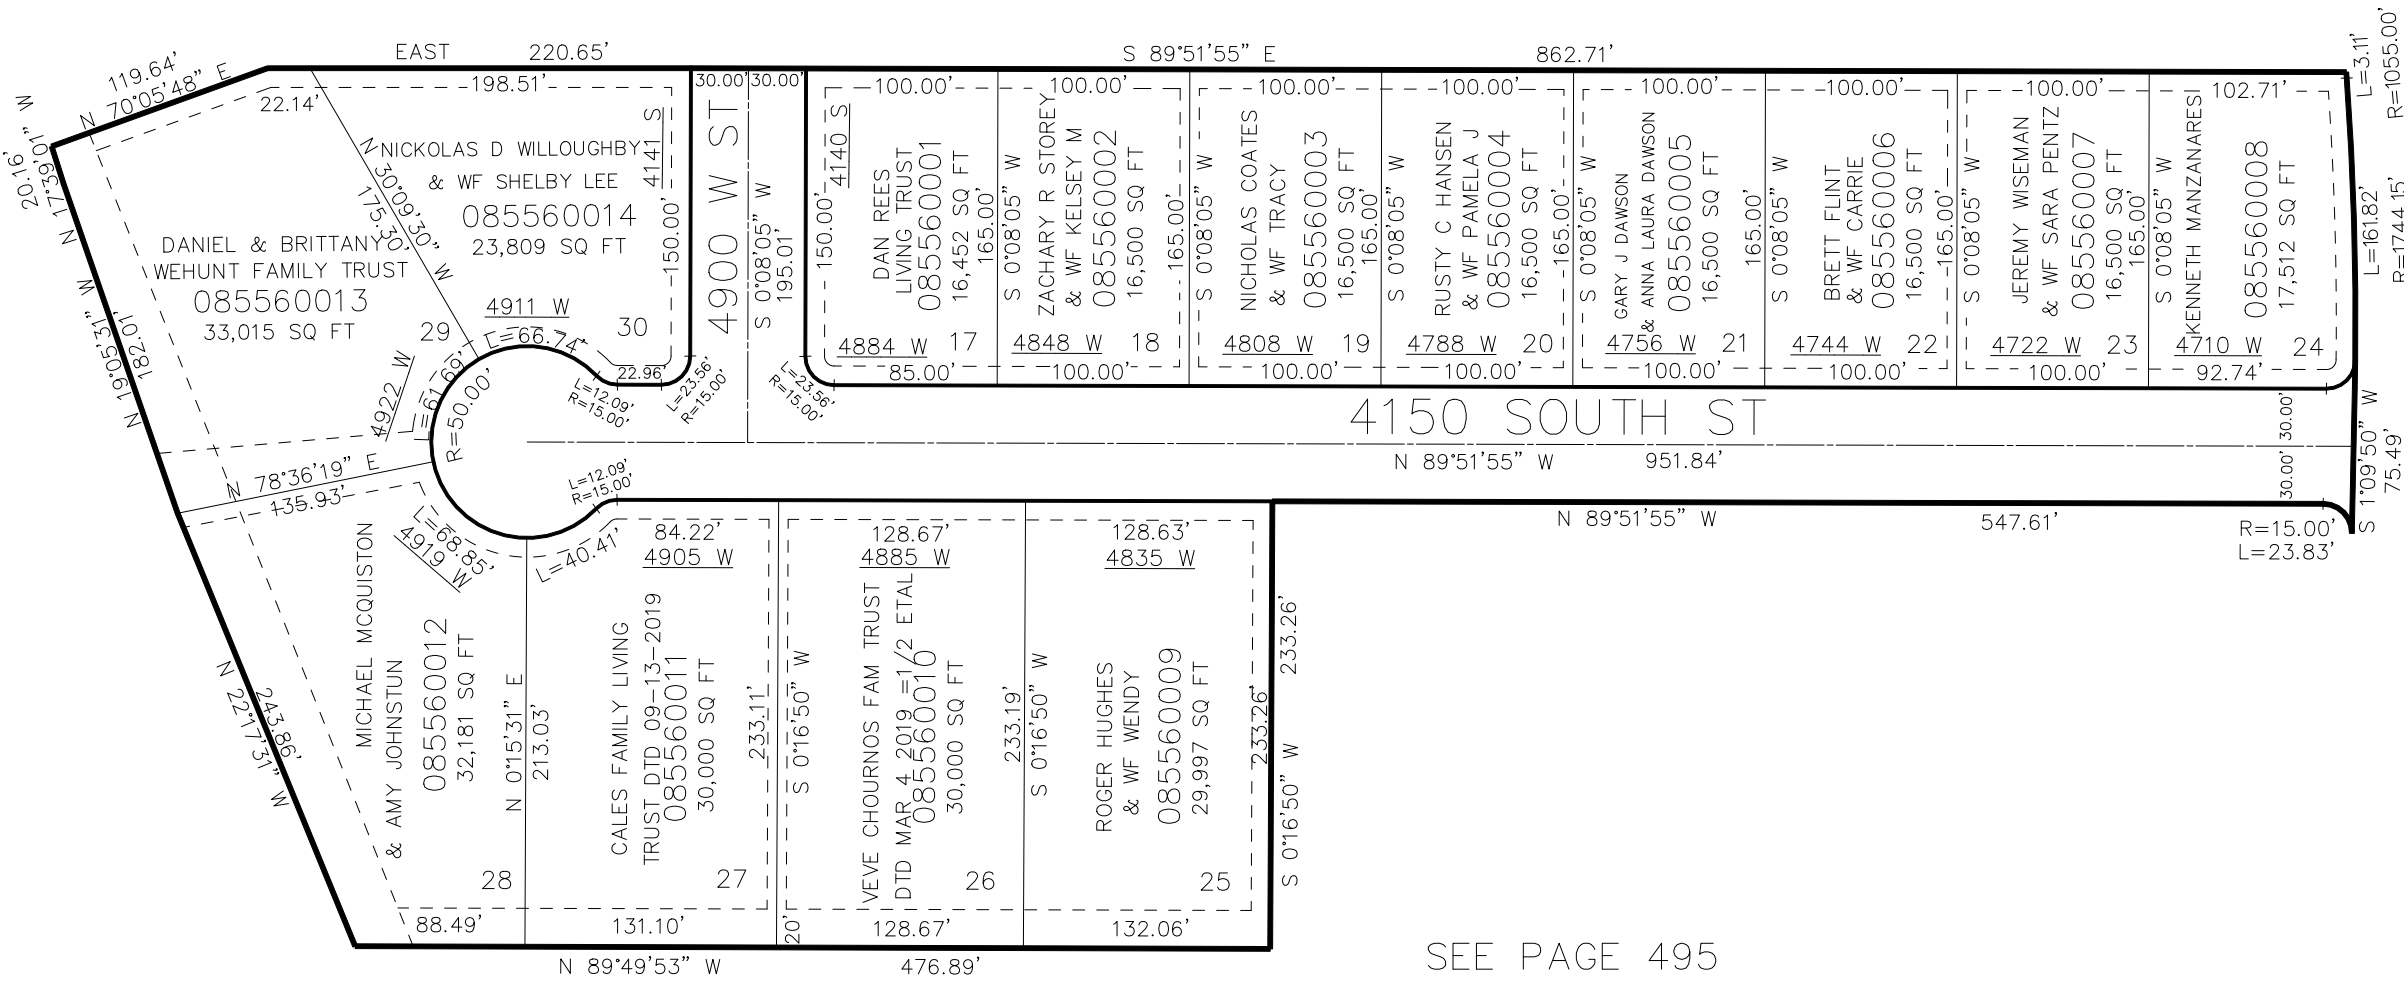

SEE PAGE 48

SEE PAGE 495

SEE PAGE 495

10' UTILITY & DRAINAGE EASEMENTS EACH
SIDE OF PROPERTY LINES AS INDICATED
BY DASHED LINES EXCEPT AS OTHERWISE
SHOWN.

FOR COMPLETE ENG DATA SEE
ORIGINAL DEDICATION PLAT IN
BOOK 77, PAGE 01 OF RECORDS.

FOR TAX PURPOSES ONLY