


PART OF THE NE 1/4, OF SECTION 5, T.5N., R2W., S.L.B. & M.  
**EAGLEGATE ESTATES SUB PH 2**

IN WEST HAVEN CITY

TAXING UNIT: 291

SCALE 1" = 60'

SEE PAGE 37

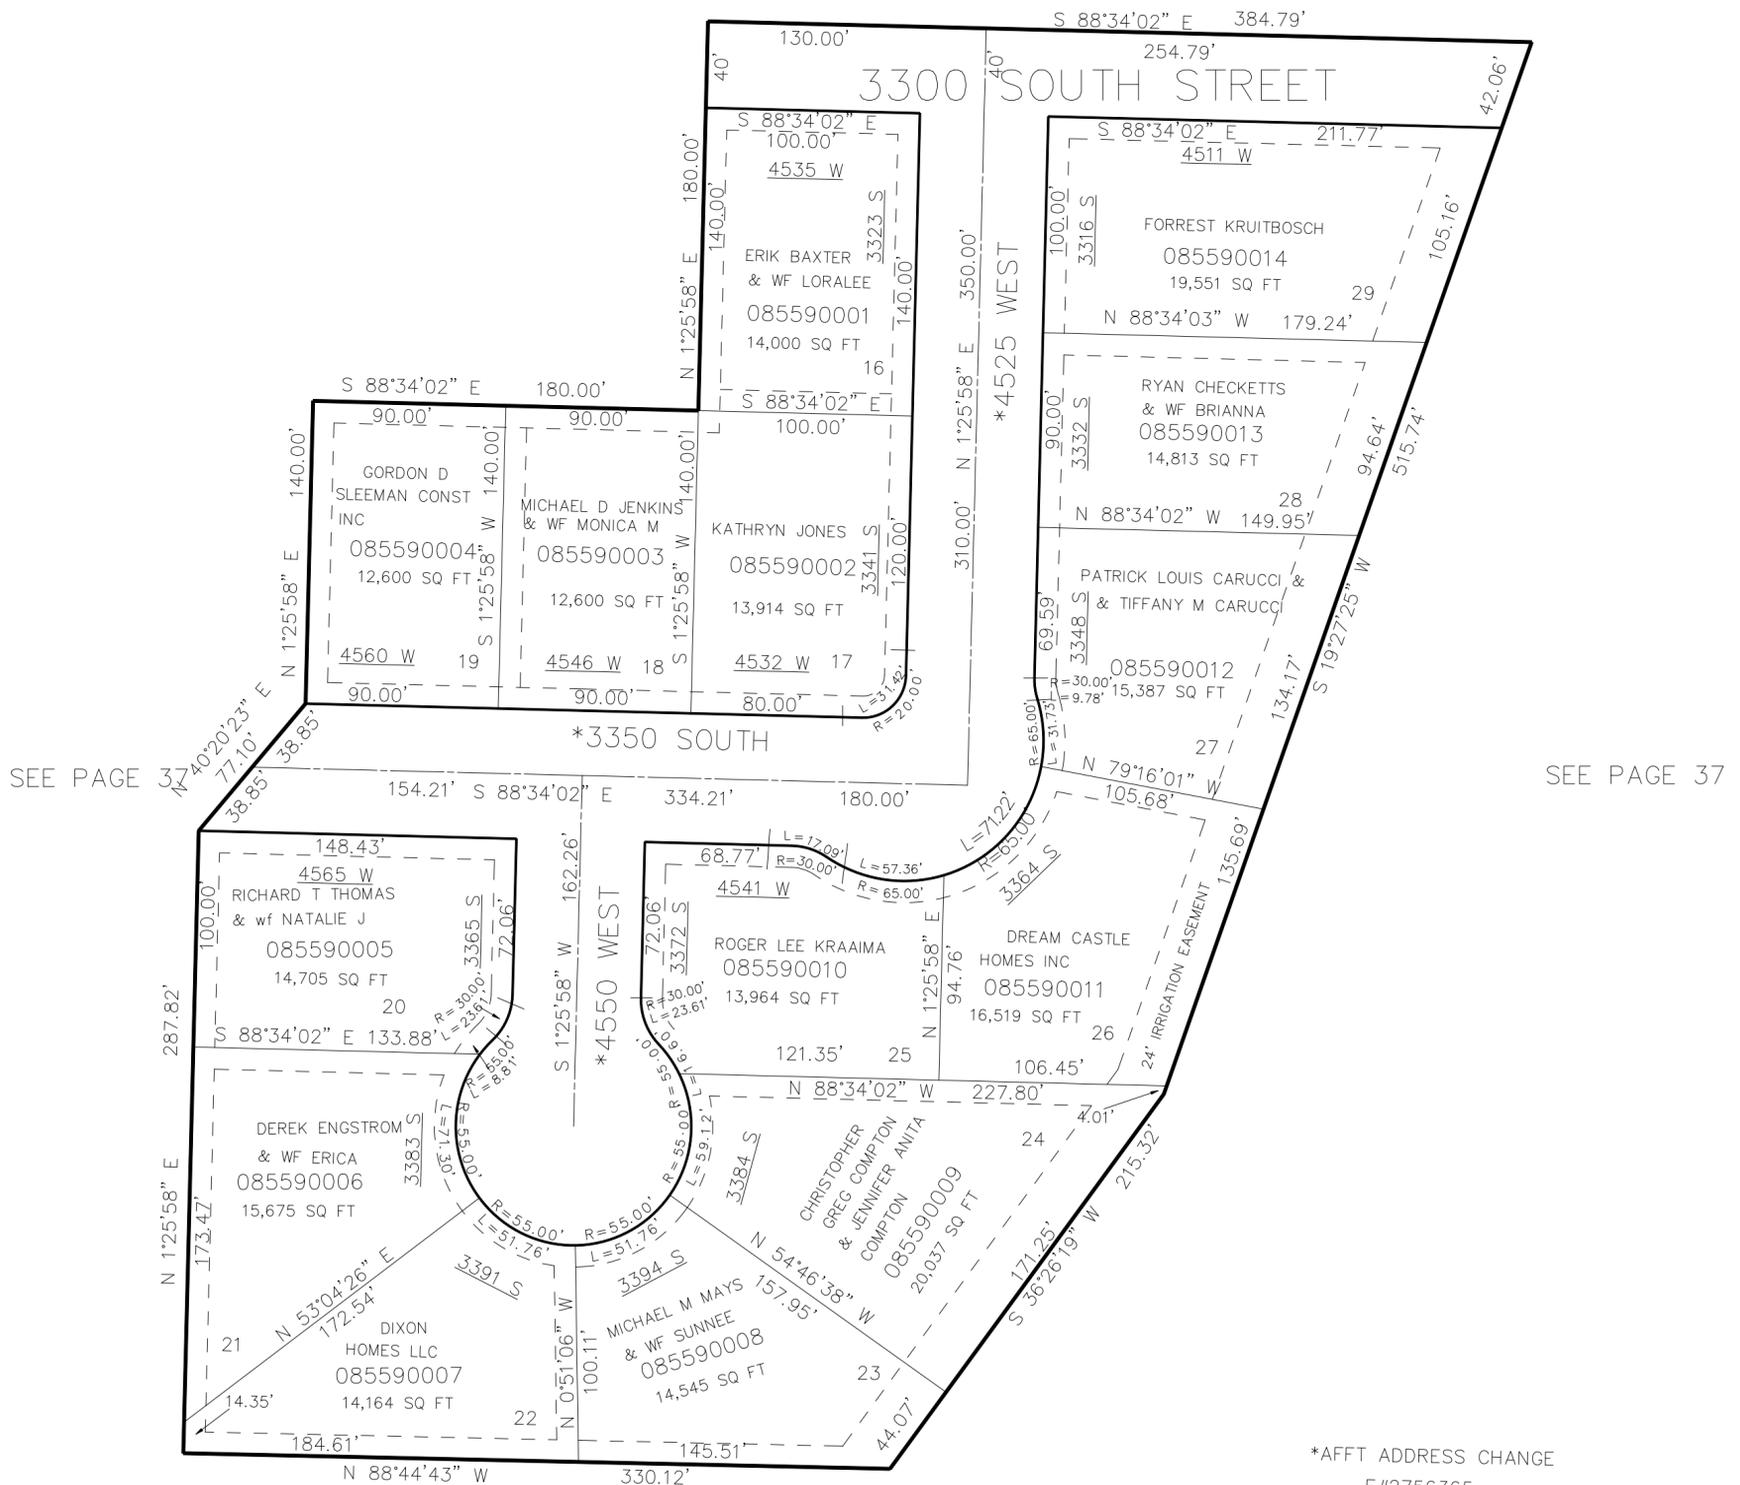

\*AFFT ADDRESS CHANGE  
 E#2756365

10' UTILITY & DRAINAGE EASEMENTS EACH  
 SIDE OF PROPERTY LINES AS INDICATED  
 BY DASHED LINES EXCEPT AS OTHERWISE  
 SHOWN.

FOR COMPLETE ENG DATA SEE  
 ORIGINAL DEDICATION PLAT IN  
 BOOK 77, PAGE 66 OF RECORDS.

SEE PAGE 37