


PART OF THE NE 1/4, OF SECTION 5, T.5N., R2W., S.L.B. & M.
EAGLEGATE ESTATES SUB PH 2

IN WEST HAVEN CITY

TAXING UNIT: 291

SCALE 1" = 60'

SEE PAGE 37

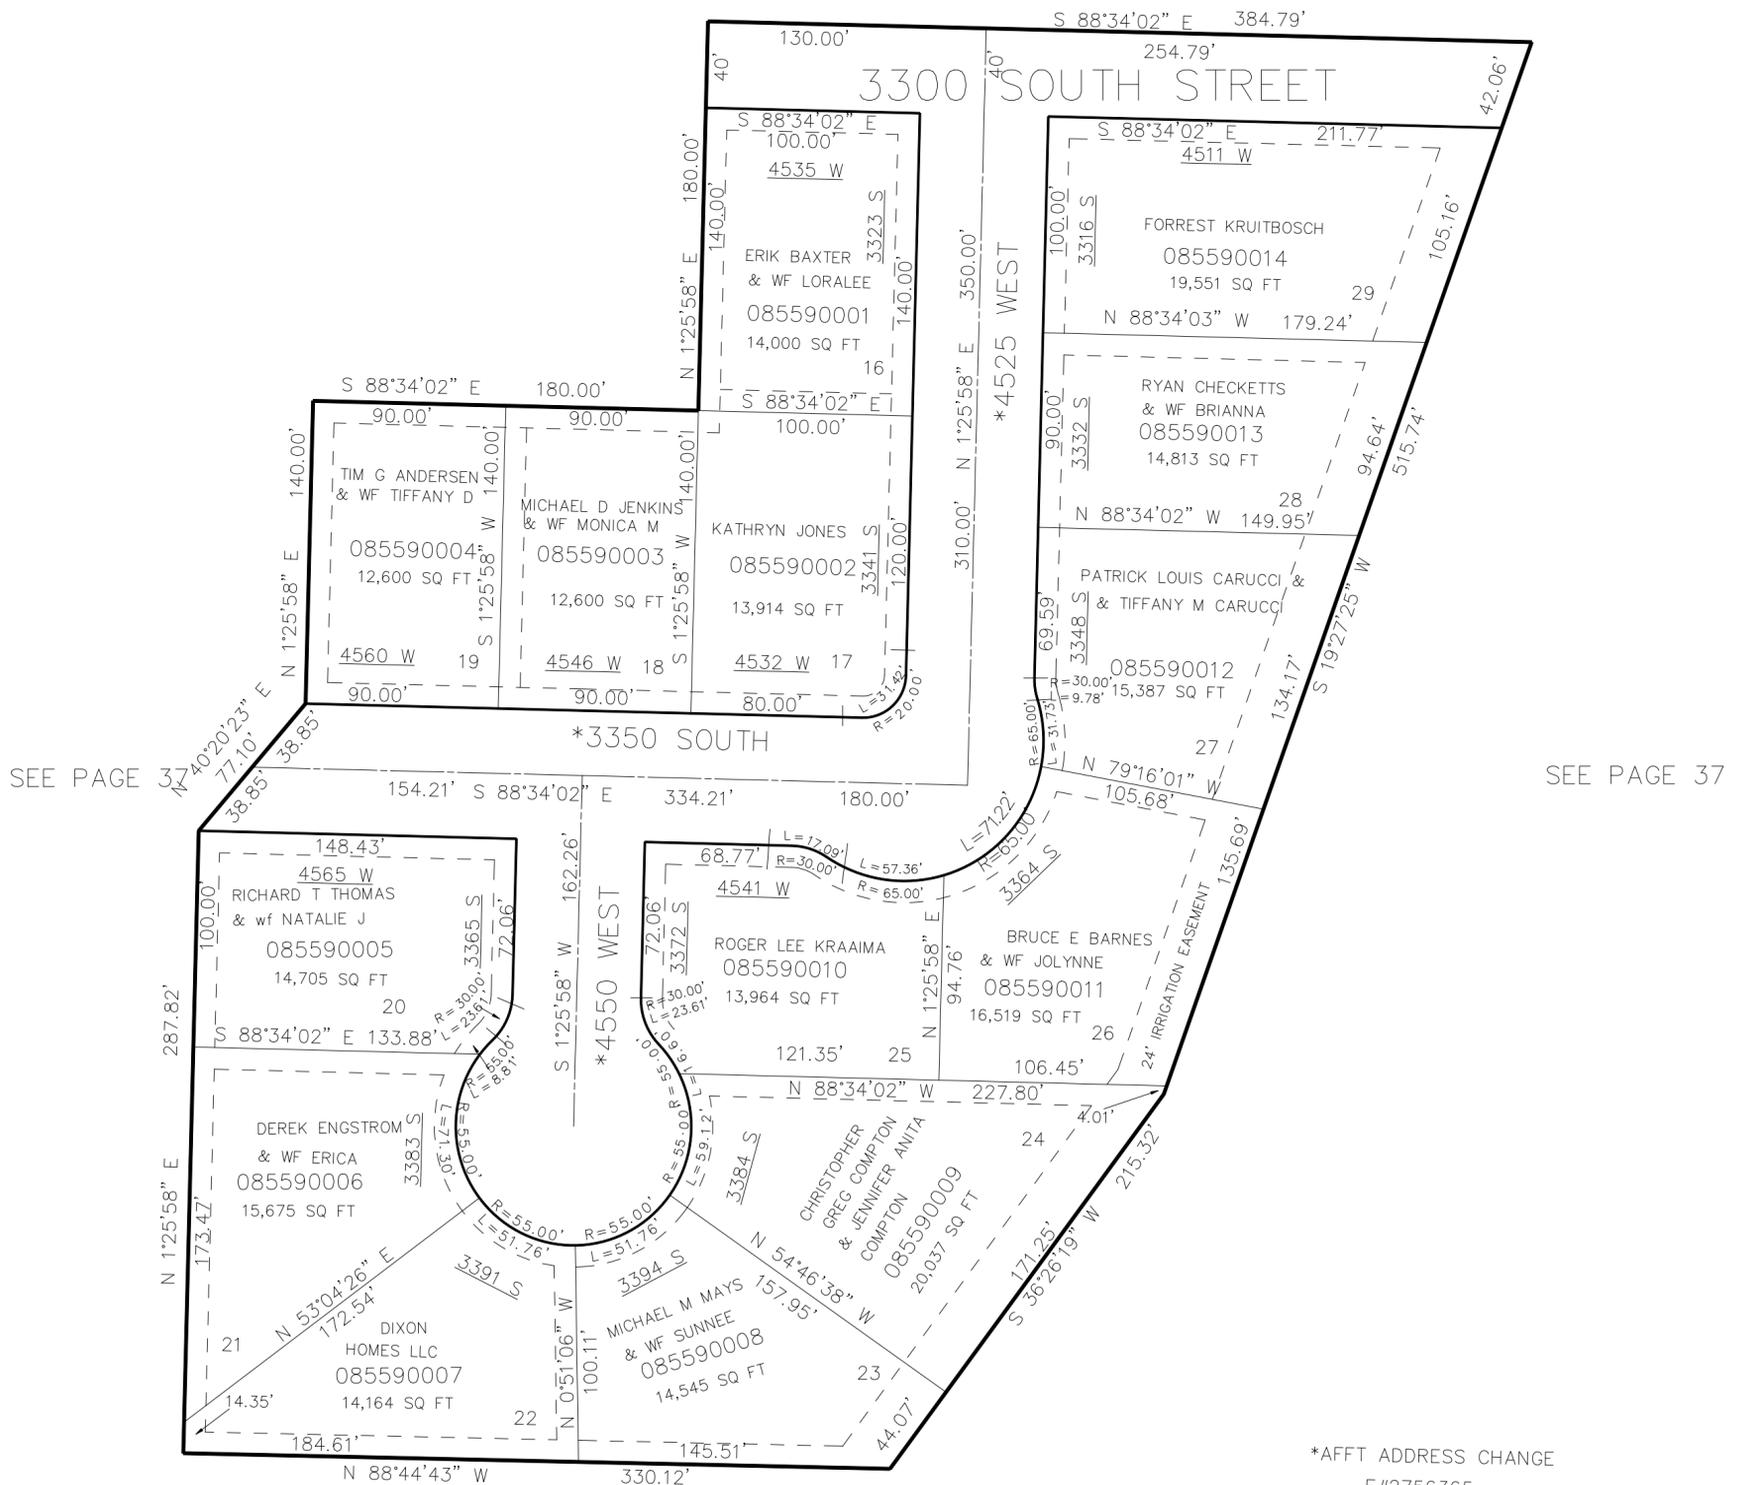

SEE PAGE 37

SEE PAGE 37

*AFFT ADDRESS CHANGE
 E#2756365

10' UTILITY & DRAINAGE EASEMENTS EACH
 SIDE OF PROPERTY LINES AS INDICATED
 BY DASHED LINES EXCEPT AS OTHERWISE
 SHOWN.

FOR COMPLETE ENG DATA SEE
 ORIGINAL DEDICATION PLAT IN
 BOOK 77, PAGE 66 OF RECORDS.

SEE PAGE 37