

PART OF THE NW 1/4, OF SECTION 5, T.5N., R.2W., S.L.B. & M.  
BROOKHAVEN ESTATES SUBDIVISION 2ND AMD

IN WEST HAVEN CITY


TAXING UNIT: 291

SCALE 1" = 30'

SEE PAGE 258

\*CORR AFFT E#2759582

SEE PAGE 258

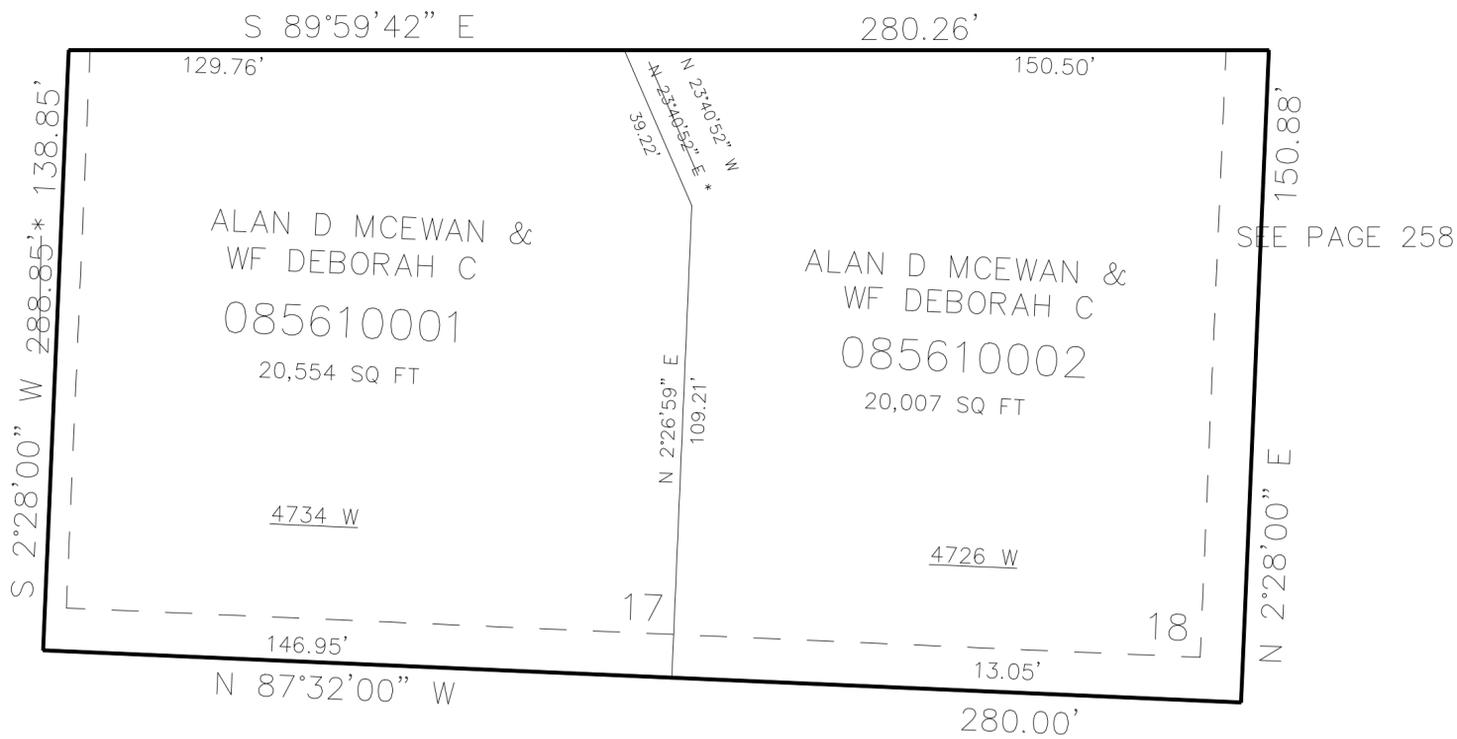

3450 SOUTH STREET

SEE PAGE 258

10' UTILITY & DRAINAGE EASEMENTS EACH SIDE OF PROPERTY LINES AS INDICATED BY DASHED LINES EXCEPT AS OTHERWISE SHOWN.

FOR COMPLETE ENG DATA SEE ORIGINAL DEDICATION PLAT IN BOOK 77, PAGE 96 OF RECORDS.