

PART OF THE NW 1/4, OF SECTION 5, T.5N., R.2W., S.L.B. & M.
BROOKHAVEN ESTATES SUBDIVISION 2ND AMD

561


TAXING UNIT: 291

IN WEST HAVEN CITY
SCALE 1" = 30'

SEE PAGE 258

*CORR AFFT E#2759582

SEE PAGE 258

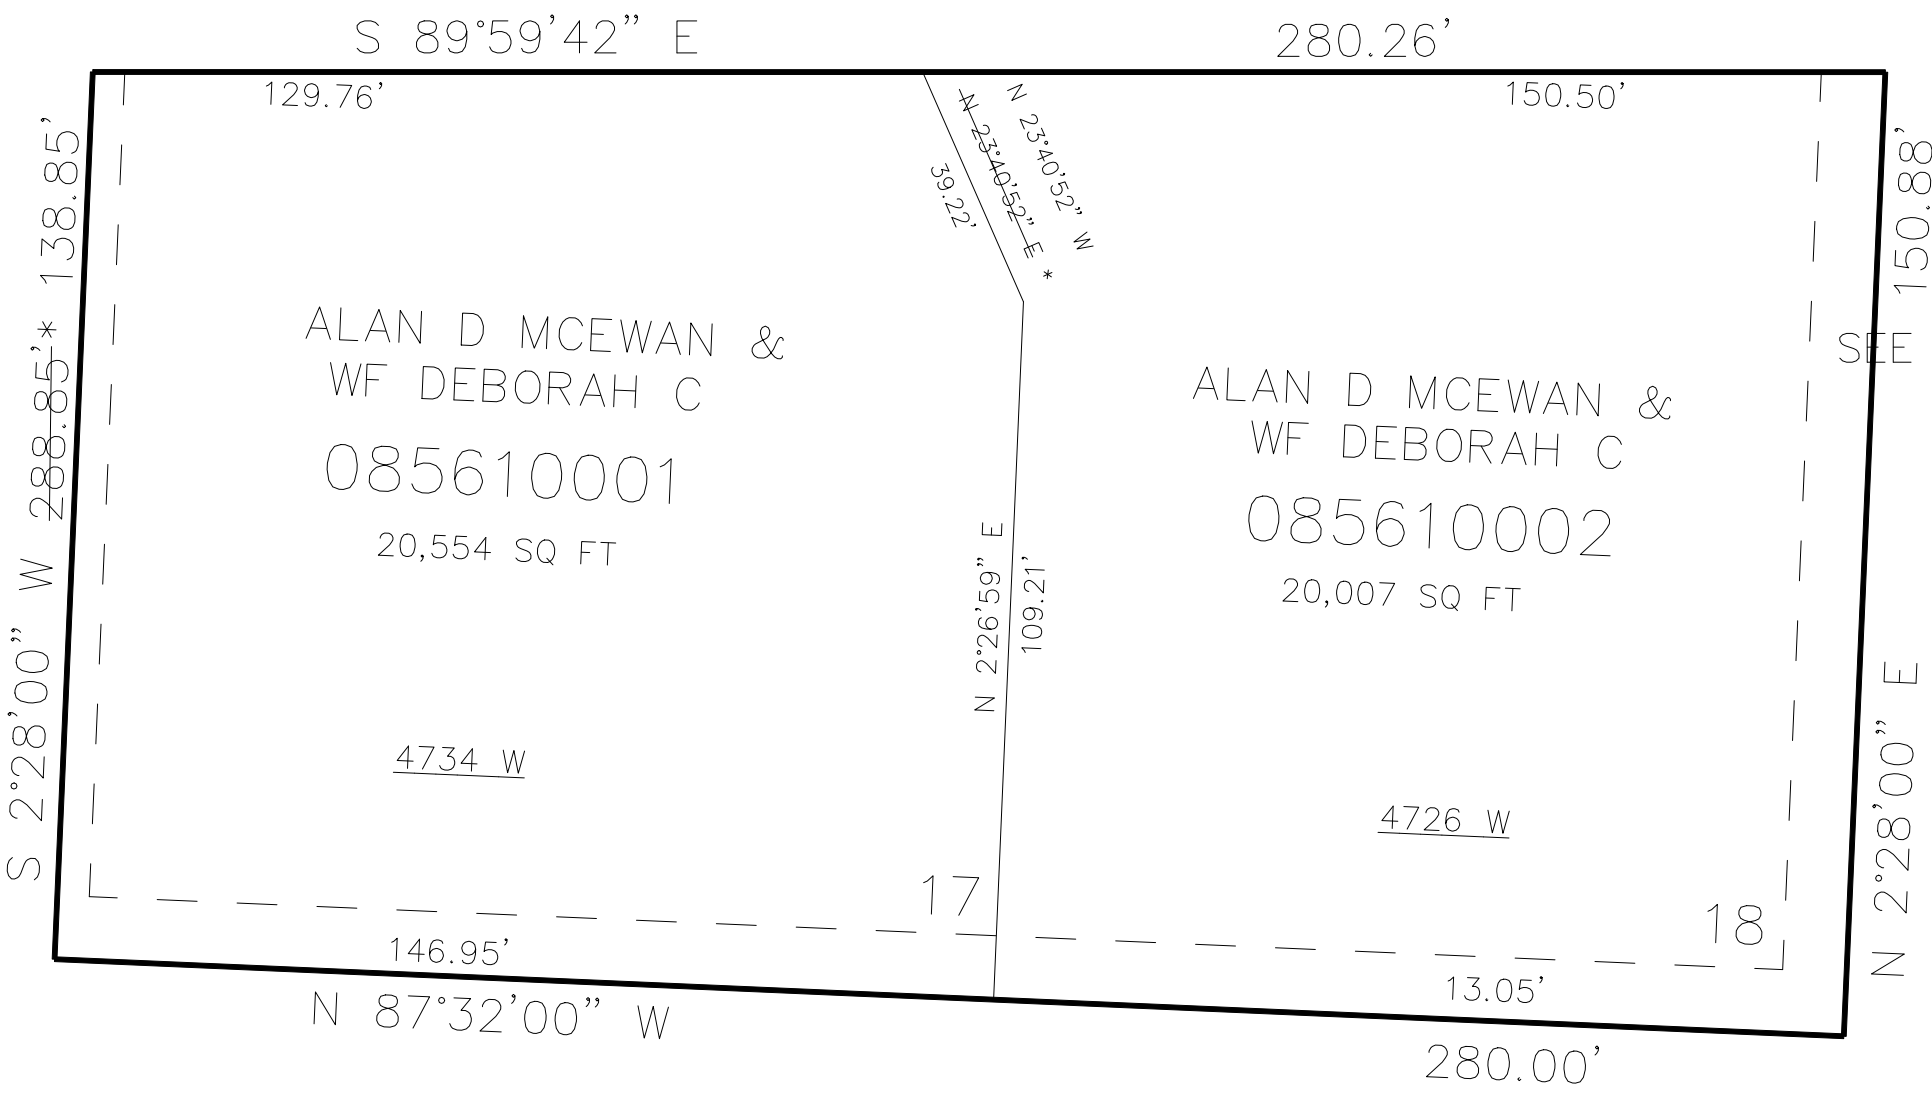

SEE PAGE 258

3450 SOUTH STREET

SEE PAGE 258

10' UTILITY & DRAINAGE EASEMENTS EACH
SIDE OF PROPERTY LINES AS INDICATED
BY DASHED LINES EXCEPT AS OTHERWISE
SHOWN.

FOR COMPLETE ENG DATA SEE
ORIGINAL DEDICATION PLAT IN
BOOK 77, PAGE 96 OF RECORDS.