

PART OF THE NE 1/4, OF SECTION 2, T.5N., R.2W, S.L.B. & M.


564

RIVERBEND TOWNHOMES PH5A

IN WEST HAVEN CITY

TAXING UNIT: 323

SCALE 1" = 30'

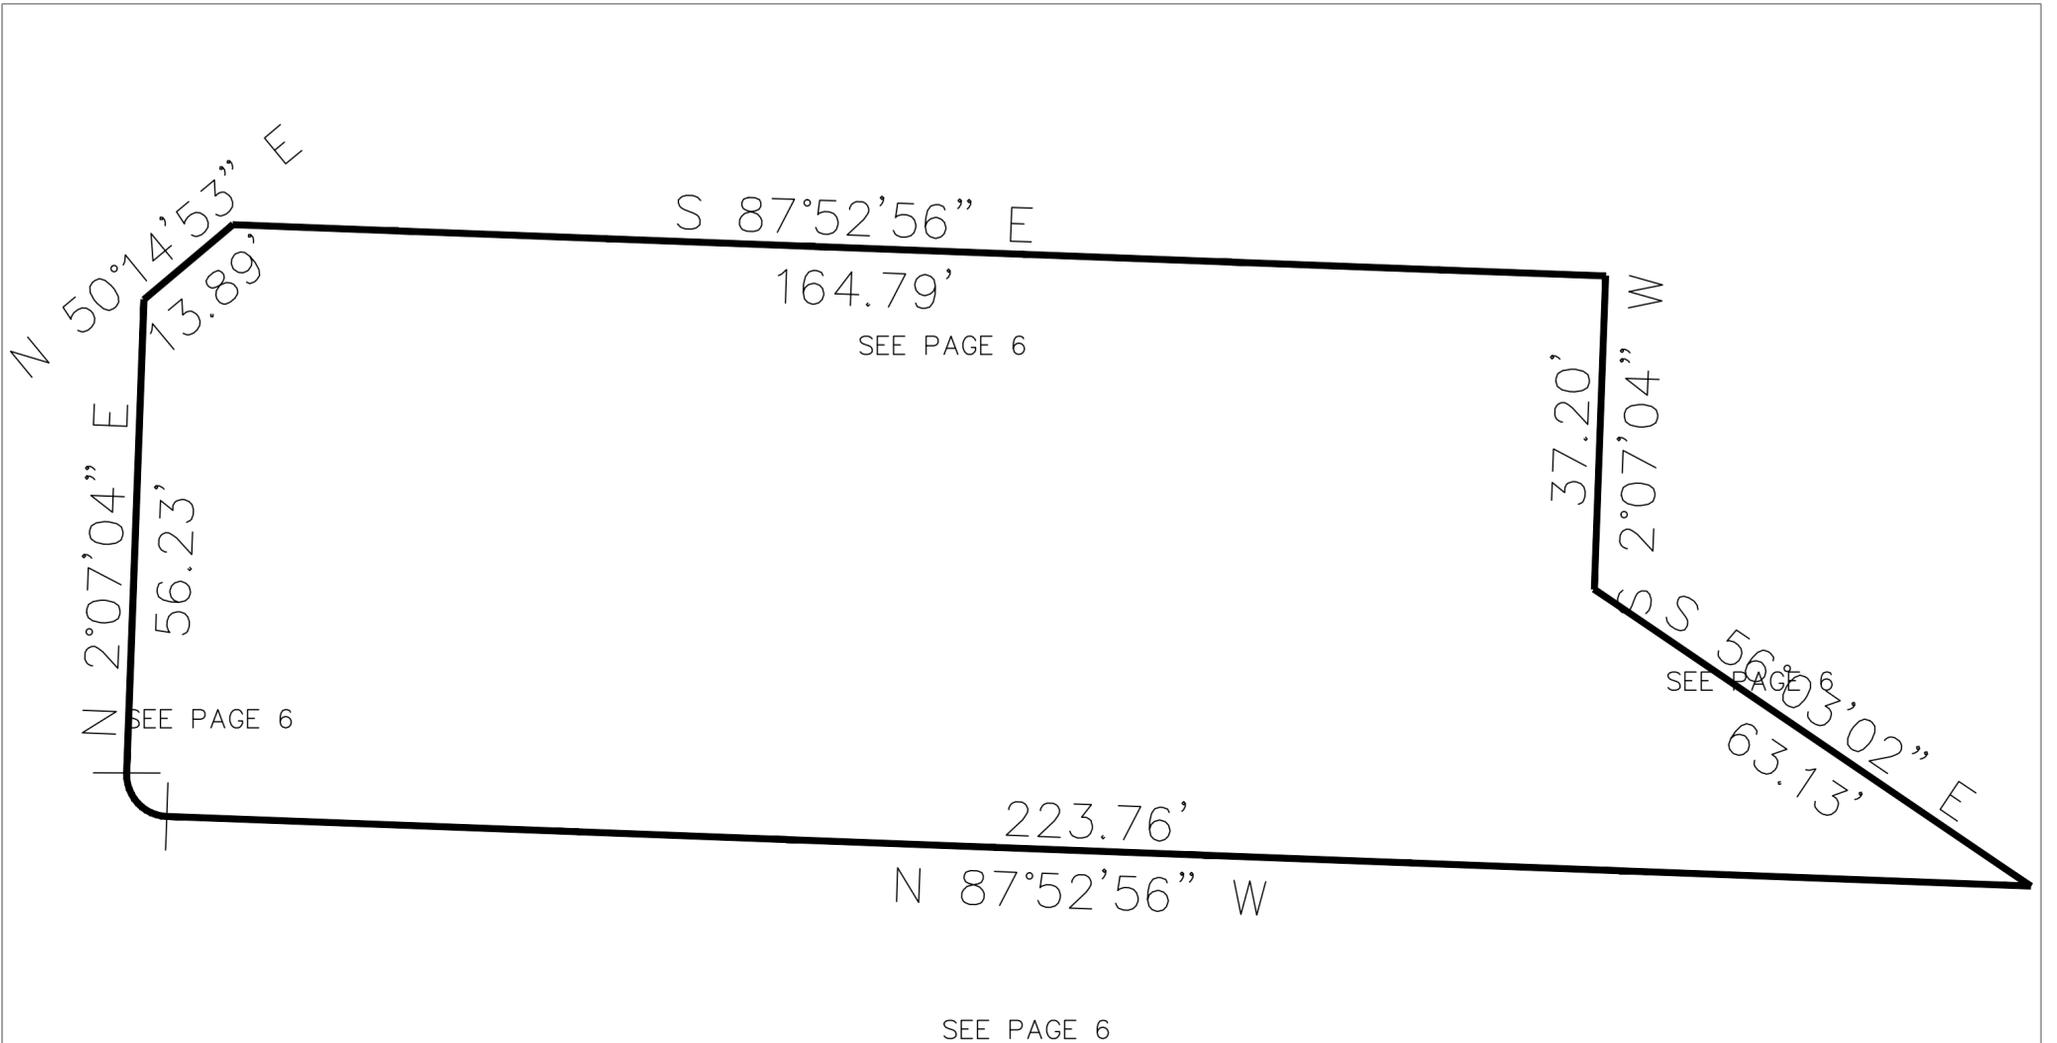

BLDG	UNIT	SERIAL #	OWNERSHIP
32	1	085640001	PROJECT FUNDING LLC
	2	085640002	PROJECT FUNDING LLC
	3	085640003	PROJECT FUNDING LLC
	4	085640004	PROJECT FUNDING LLC
	5	085640005	PROJECT FUNDING LLC
	6	085640006	PROJECT FUNDING LLC
C.A.		085640007	RIVERBEND TWNHM PH5A HMCOWNR ASSOC

10' UTILITY & DRAINAGE EASEMENTS EACH SIDE OF PROPERTY LINES AS INDICATED BY DASHED LINES EXCEPT AS OTHERWISE SHOWN.

FOR COMPLETE ENG DATA SEE ORIGINAL DEDICATION PLAT IN BOOK 78, PAGE 18 OF RECORDS.