

PART OF THE NE 1/4, OF SECTION 2, T.5N., R.2W, S.L.B. & M.

RIVERBEND TOWNHOMES PH5A


IN WEST HAVEN CITY

TAXING UNIT: 323

SCALE 1" = 30'

SEE PAGE 6

SEE PAGE 6

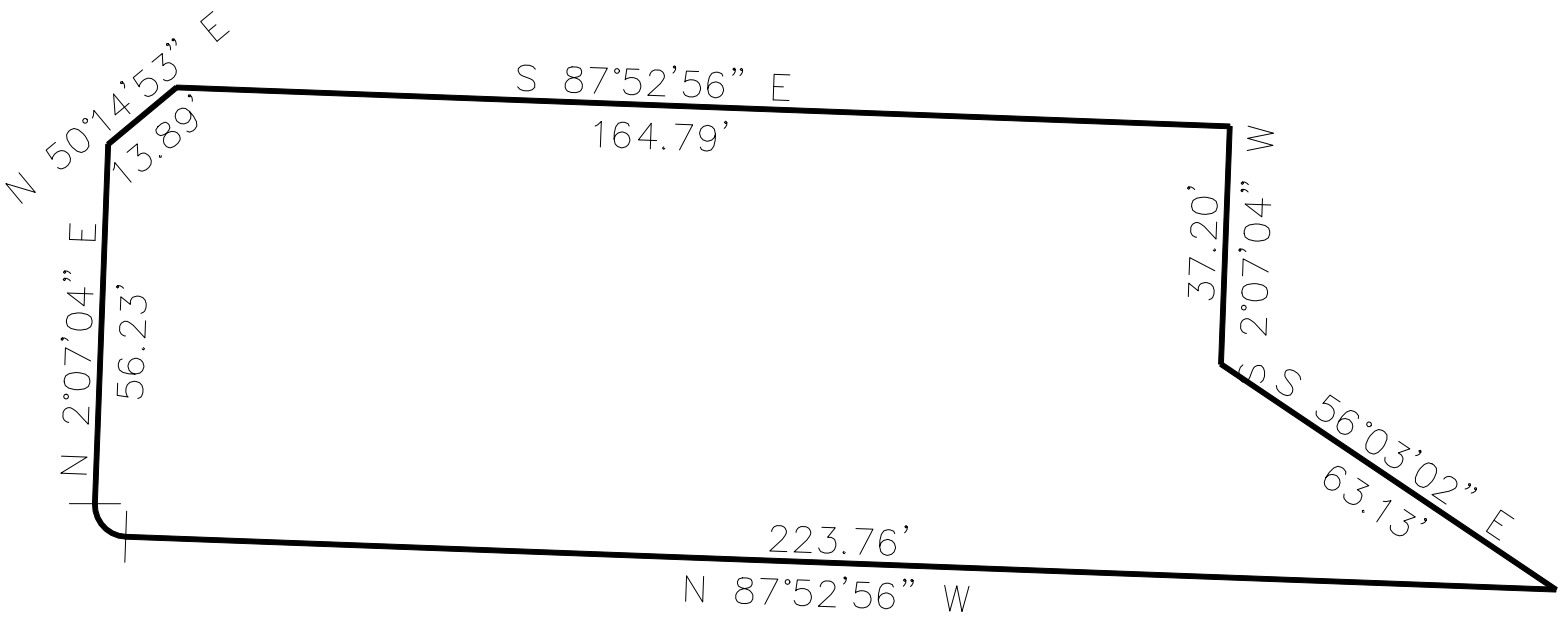

SEE PAGE 6

SEE PAGE 6

BLDG	UNIT	SERIAL #	OWNERSHIP
32	1	085640001	COLE A LOFTHOUSE & COLE LOFTHOUSE
	2	085640002	ADIAN CRUMP
	3	085640003	AMY L WRIGHT
	4	085640004	TAYA PATTERSON
	5	085640005	JEREMY LENGELE
	6	085640006	COREY WAMHOFF ETAL
C.A.	C.A.	085640007	RIVERBEND TWNHM PH5A HMOWNR ASSOC

10' UTILITY & DRAINAGE EASEMENTS EACH
SIDE OF PROPERTY LINES AS INDICATED
BY DASHED LINES EXCEPT AS OTHERWISE
SHOWN.

FOR COMPLETE ENG DATA SEE
ORIGINAL DEDICATION PLAT IN
BOOK 78, PAGE 18 OF RECORDS.