

PART OF THE NE 1/4, OF SECTION 2, T.5N., R.2W., S.L.B. & M.
RIVERBEND TOWNHOMES PH 6

565


TAXING UNIT: 323

IN WEST HAVEN CITY
SCALE 1" = 40'

SEE PAGE 6

SEE PAGE 6

SEE PAGE 6

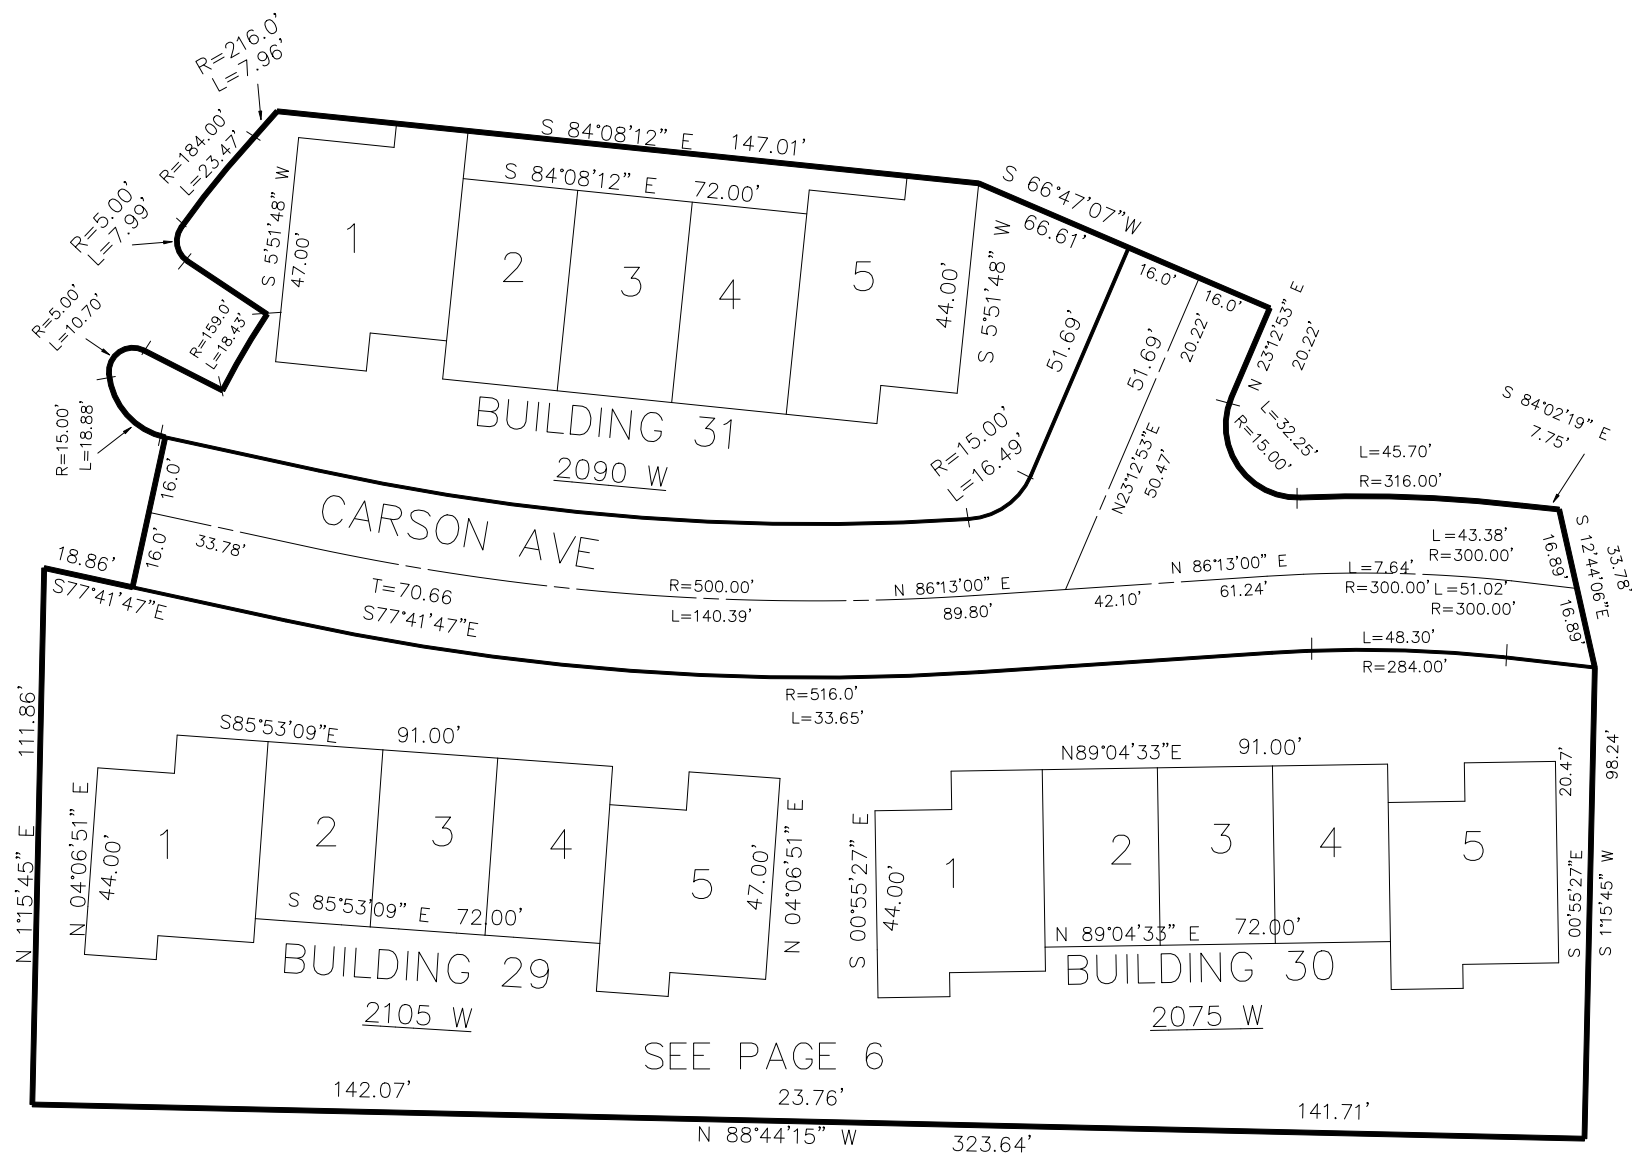

BLDG	UNIT	SERIAL	OWNERSHIP	BLDG	UNIT	SERIAL	OWNERSHIP	BLDG	UNIT	SERIAL	OWNERSHIP
29	1	085650001	PATRICK HALE & WF FLORENCE	30	1	085650006	APRIL G STULL	31	1	085650011	RANDAL CLARK & WF PAMELA
	2	085650002	TRAVIS D MONTOYA & WF KEISHA T		2	085650007	BRYSON CLUFF & WF WENDY		2	085650012	SADIE A PISTOIA
	3	085650003	CHRISTOPHER CHARLES THOMAS & WF BAILEY SHAW		3	085650008	CAMERON SCHOPPERT		3	085650013	2090 W CARSON AVE A SERIES OF DAB PROP LLC
	4	085650004	ANGELO A SINATRA		4	085650009	2075 CARSON AVENUE NUMBER 4 LIMITED COMPANY		4	085650014	MICHAEL R CORLEY & LEE CORLEY
	5	085650005	PAUL D CELAURO & WF DOROTHY G		5	085650010	MALCOLM ALEXANDER		5	085650015	WESTON JOHNSON & APRIL JOHNSON
									C.A.	085650016	RIVERBEND TWNHMS PH6 HMOWNR ASSOC

10' UTILITY & DRAINAGE EASEMENTS EACH
SIDE OF PROPERTY LINES AS INDICATED
BY DASHED LINES EXCEPT AS OTHERWISE
SHOWN.

FOR COMPLETE ENG DATA SEE
ORIGINAL DEDICATION PLAT IN
BOOK 78, PAGE 19 OF RECORDS.

FOR TAX PURPOSES ONLY