


PART OF THE SW. 1/4, OF SECTION 7, T.5N., R.2W., S.L.B. & M.
BINGHAM SUBDIVISION LOTS 101-109

TAXING UNIT: 376

IN HOOPER CITY
SCALE 1" = 60'

SEE PAGE 46

4600 SOUTH
S 88°58'51" E 350.15'

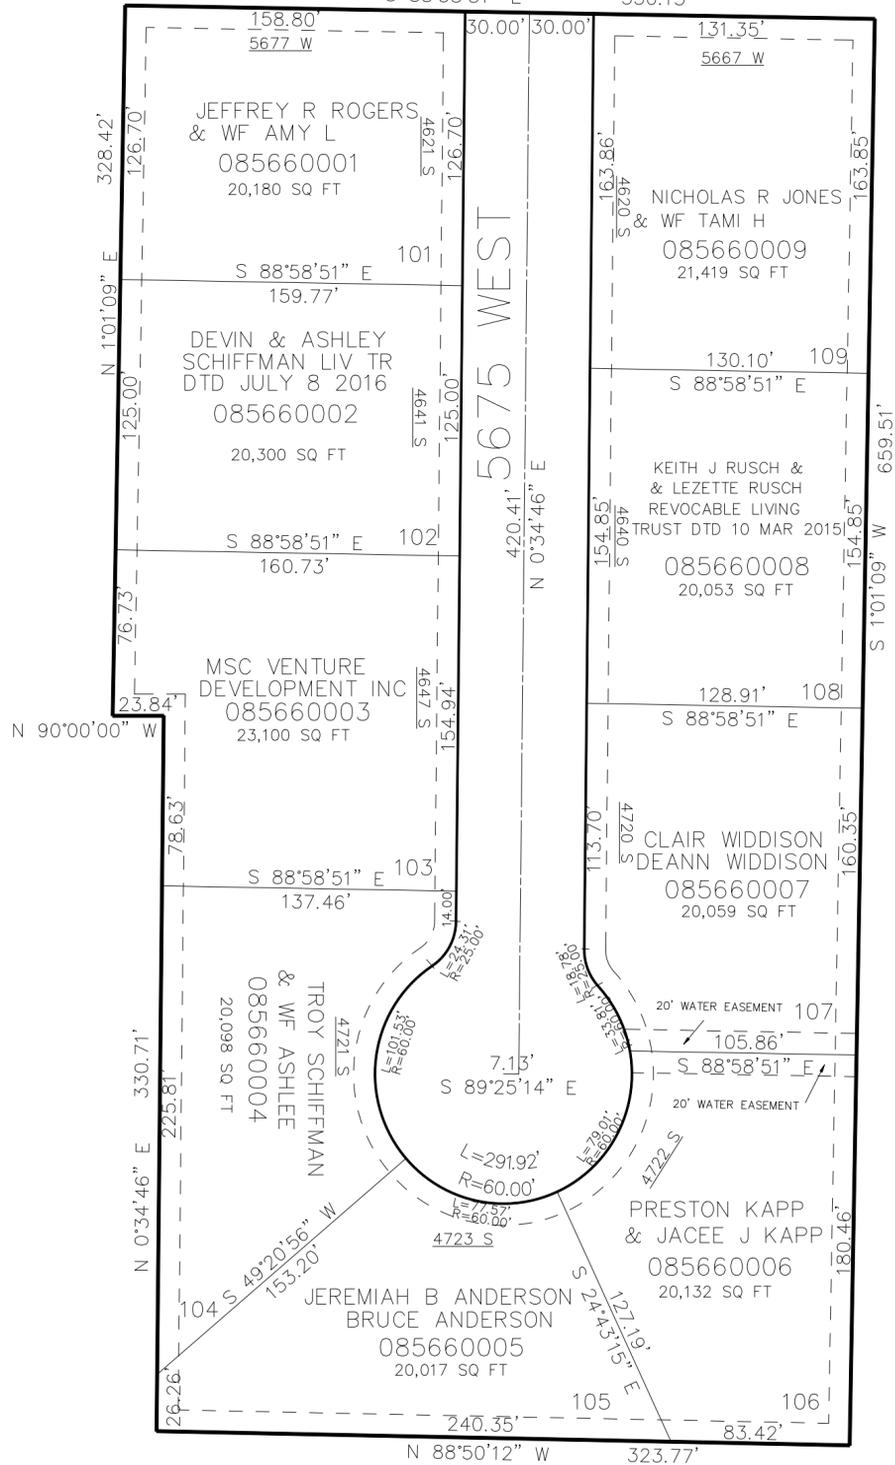

SEE PAGE 46

SEE PAGE 46

10' UTILITY & DRAINAGE EASEMENTS EACH
SIDE OF PROPERTY LINES AS INDICATED
BY DASHED LINES EXCEPT AS OTHERWISE
SHOWN.

FOR COMPLETE ENG DATA SEE
ORIGINAL DEDICATION PLAT IN
BOOK 78, PAGE 38 OF RECORDS.

SEE PAGE 46