


PART OF THE SW. 1/4, OF SECTION 7, T.5N., R.2W., S.L.B. & M.
BINGHAM SUBDIVISION LOTS 101-109

TAXING UNIT: 376

IN HOOPER CITY
SCALE 1" = 60'

SEE PAGE 46

4600 SOUTH
S 88°58'51" E 350.15'

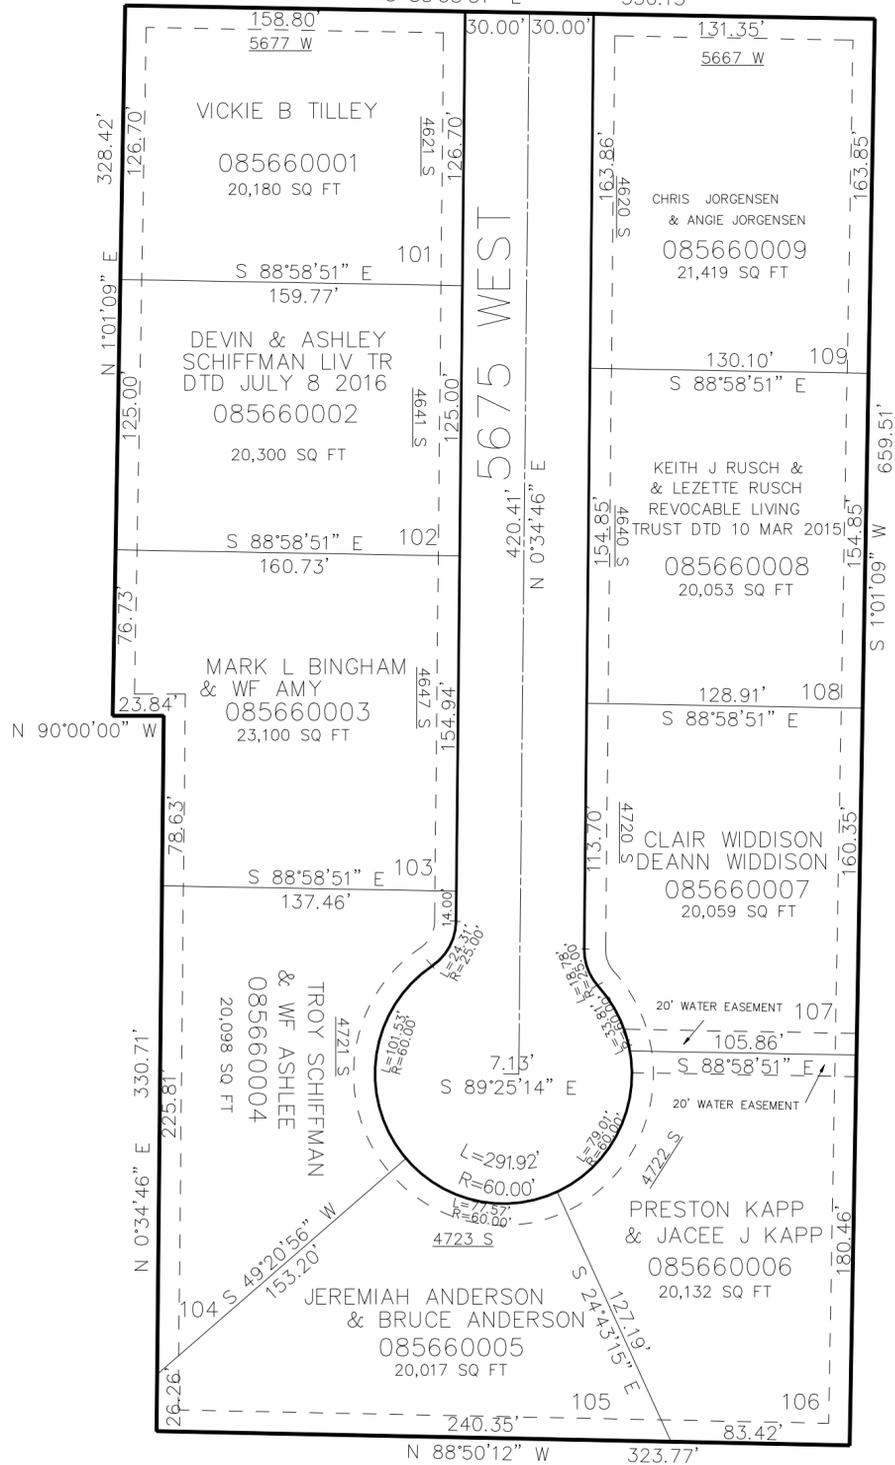

SEE PAGE 46

SEE PAGE 46

10' UTILITY & DRAINAGE EASEMENTS EACH SIDE OF PROPERTY LINES AS INDICATED BY DASHED LINES EXCEPT AS OTHERWISE SHOWN.

FOR COMPLETE ENG DATA SEE ORIGINAL DEDICATION PLAT IN BOOK 78, PAGE 38 OF RECORDS.

SEE PAGE 46