

PART OF THE NE 1/4, OF SECTION 13, T.5N., R.2W., S.L.B. & M.
RIVERDALE BUSINESS PARK COND PH3

571


TAXING UNIT: 419

IN RIVERDALE CITY
SCALE 1" = 30'

SEE PAGE 493

5175 SOUTH STREET

SEE PAGE 493

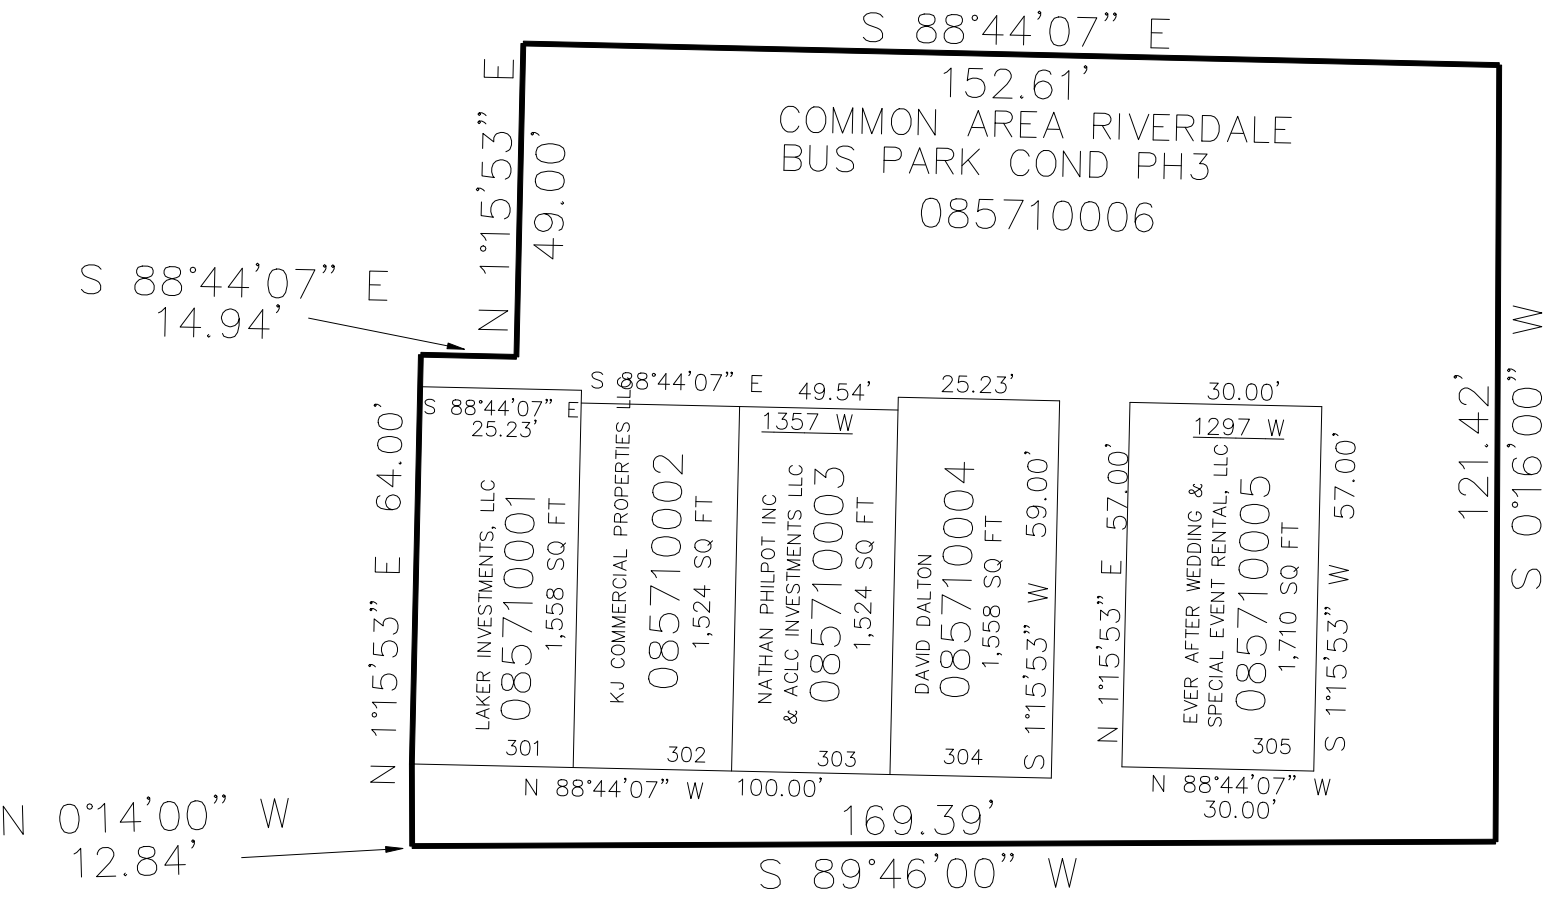

SEE PAGE 493

SEE PAGE 493

10' UTILITY & DRAINAGE EASEMENTS EACH SIDE OF PROPERTY LINES AS INDICATED BY DASHED LINES EXCEPT AS OTHERWISE SHOWN.

FOR COMPLETE ENG DATA SEE ORIGINAL DEDICATION PLAT IN BOOK 79, PAGE 05 OF RECORDS.

FOR TAX PURPOSES ONLY