

PART OF THE S.E. 1/4 OF SECTION 10, T.5N., R.2W., S.L.B. & M.
WEST PARK SUBDIVISION PHASE 1

573


TAXING UNIT 41

IN ROY CITY
SCALE 1" = 80'

SEE PAGE 51

SEE PAGE 51

SEE PAGE 51

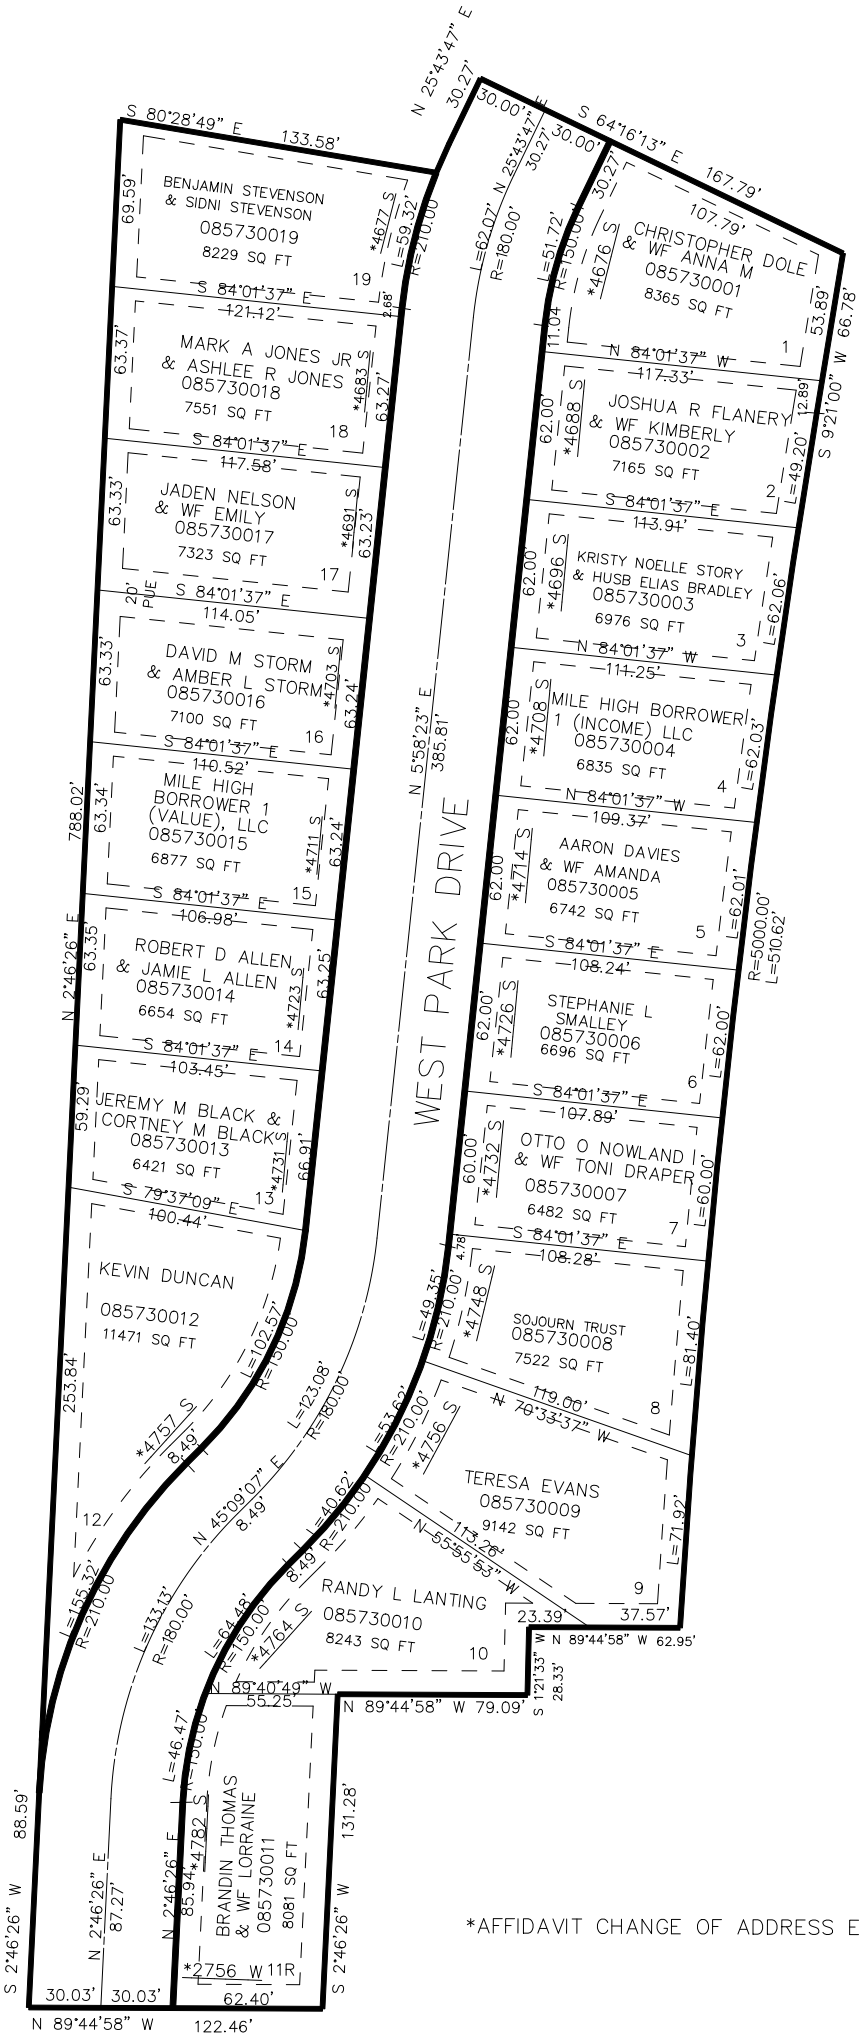

*AFFIDAVIT CHANGE OF ADDRESS E#2786626, #2802957, #2835955

4800 SOUTH

10' UTILITY & DRAINAGE EASEMENTS EACH
SIDE OF PROPERTY LINES AS INDICATED
BY DASHED LINES EXCEPT AS OTHERWISE
SHOWN.

SEE PAGE 51

FOR COMPLETE ENG DATA SEE
ORIGINAL DEDICATION PLAT IN
BOOK 79, PAGE 14 OF RECORDS.