

PART OF THE NE.1/4, OF SECTION 2, T.5N., R.2W., S.L.B. & M.

RIVERBEND TOWNHOMES PHASE 7

576


IN WEST HAVEN CITY

SCALE 1" = 50'

TAXING UNIT: 323

SEE PAGE 6

SEE PAGE 6

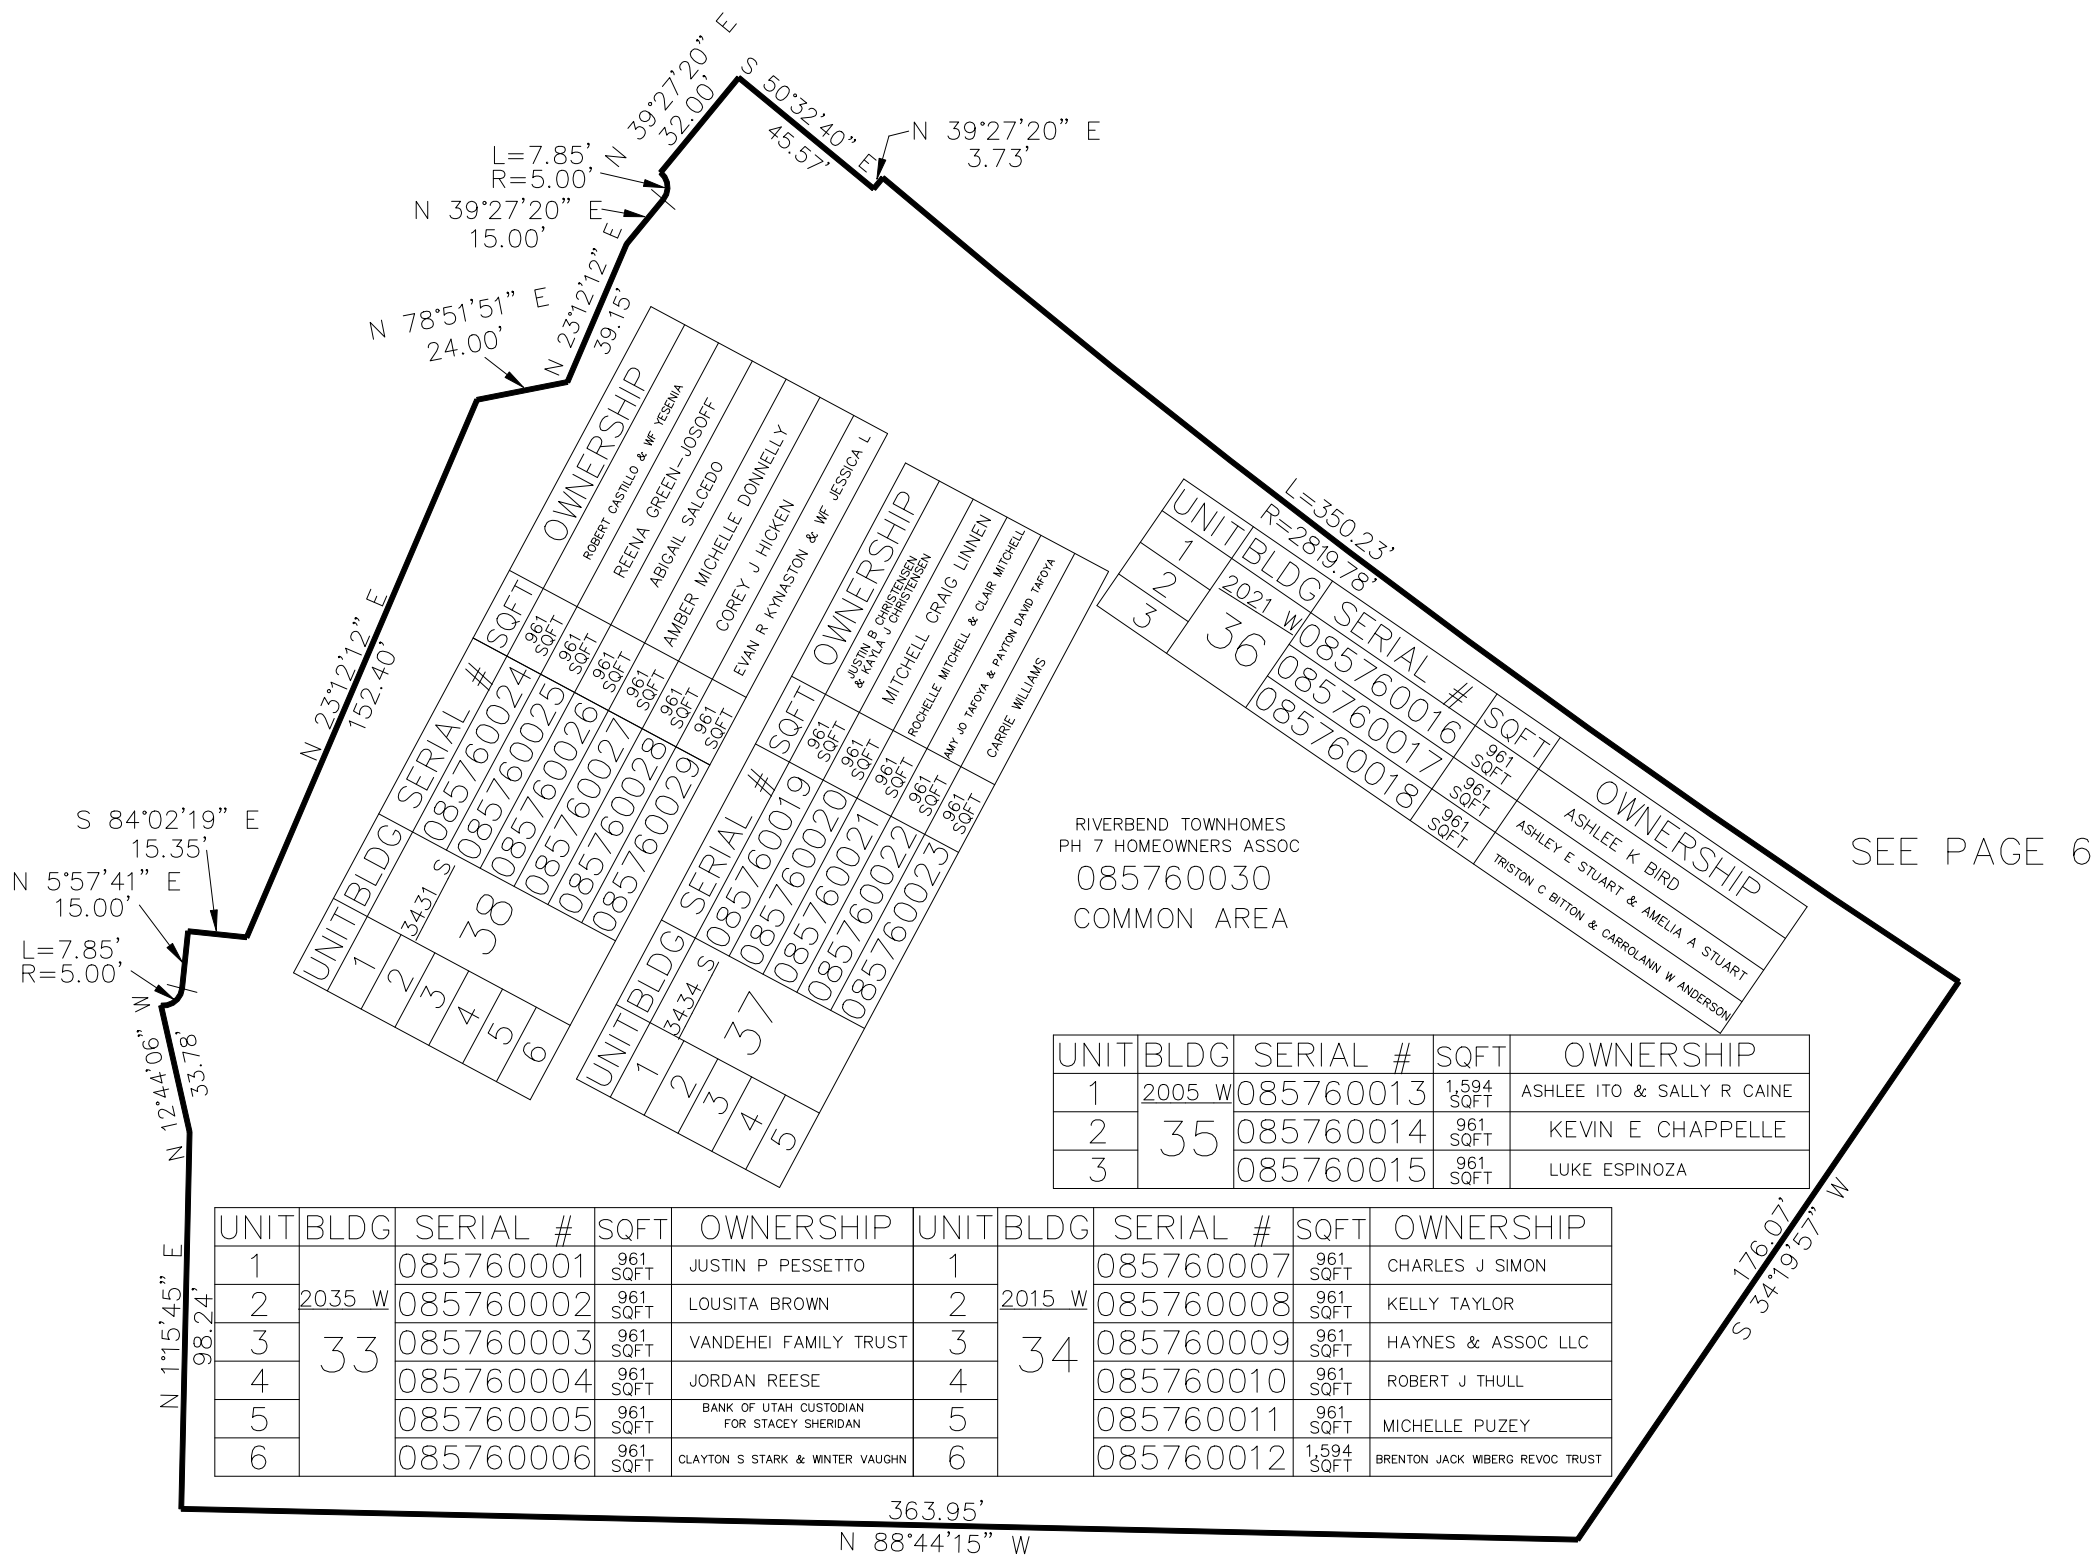

SEE PAGE 6

SEE PAGE 6

10' UTILITY & DRAINAGE EASEMENTS EACH
SIDE OF PROPERTY LINES AS INDICATED
BY DASHED LINES EXCEPT AS OTHERWISE
SHOWN.

FOR COMPLETE ENG DATA SEE
ORIGINAL DEDICATION PLAT IN
BOOK 79, PAGE 46 OF RECORDS.

FOR TAX PURPOSES ONLY