


PART OF THE E.1/2, OF SECTION 6, T.5N., R.2W., S.L.B. & M.  
QUAIL MEADOWS ESTATES SUBDIVISION – PHASE 1 SOUTH

IN HOOPER CITY  
SCALE 1" = 80'

TAXING UNIT: 397

SEE PAGE 577

3575 SOUTH STREET

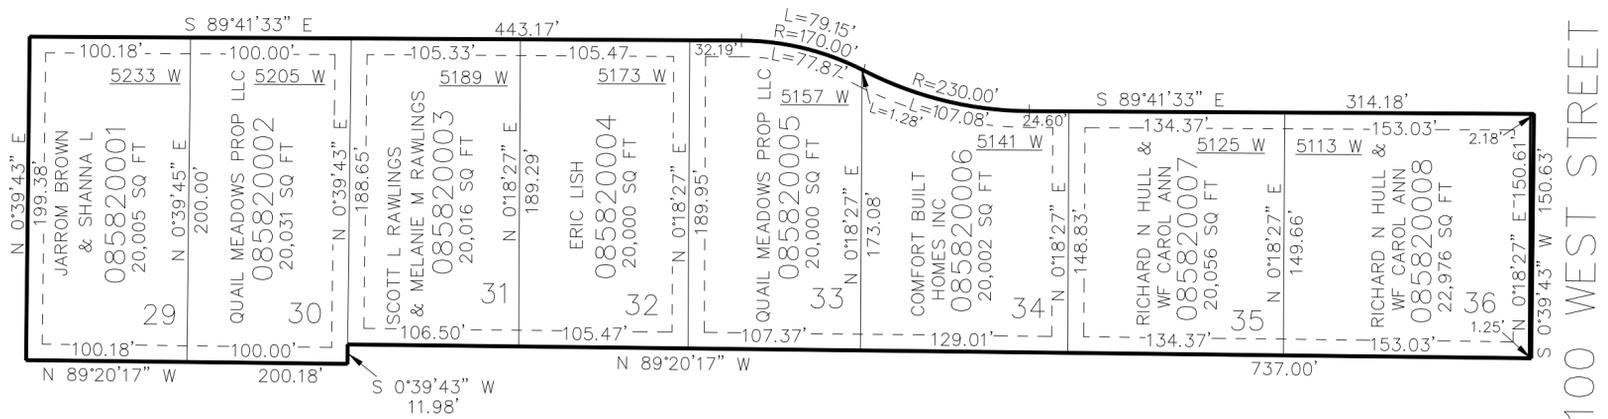

SEE PAGE 40

SEE PAGE 40

SEE PAGE 40

10' UTILITY & DRAINAGE EASEMENTS EACH  
SIDE OF PROPERTY LINES AS INDICATED  
BY DASHED LINES EXCEPT AS OTHERWISE  
SHOWN.

FOR COMPLETE ENG DATA SEE  
ORIGINAL DEDICATION PLAT IN  
BOOK 80, PAGE 43 OF RECORDS.