

PART OF THE SW.1/4, OF SECTION 3, T.5N., R.2W., S.L.B. & M.

583

# STONE CREEK VILLAGE PHASE 2

IN WEST HAVEN CITY

TAXING UNIT: 324


SCALE 1" = 60'

SEE PAGE 447

SEE PAGE 34

SEE PAGE 562

SEE PAGE 34

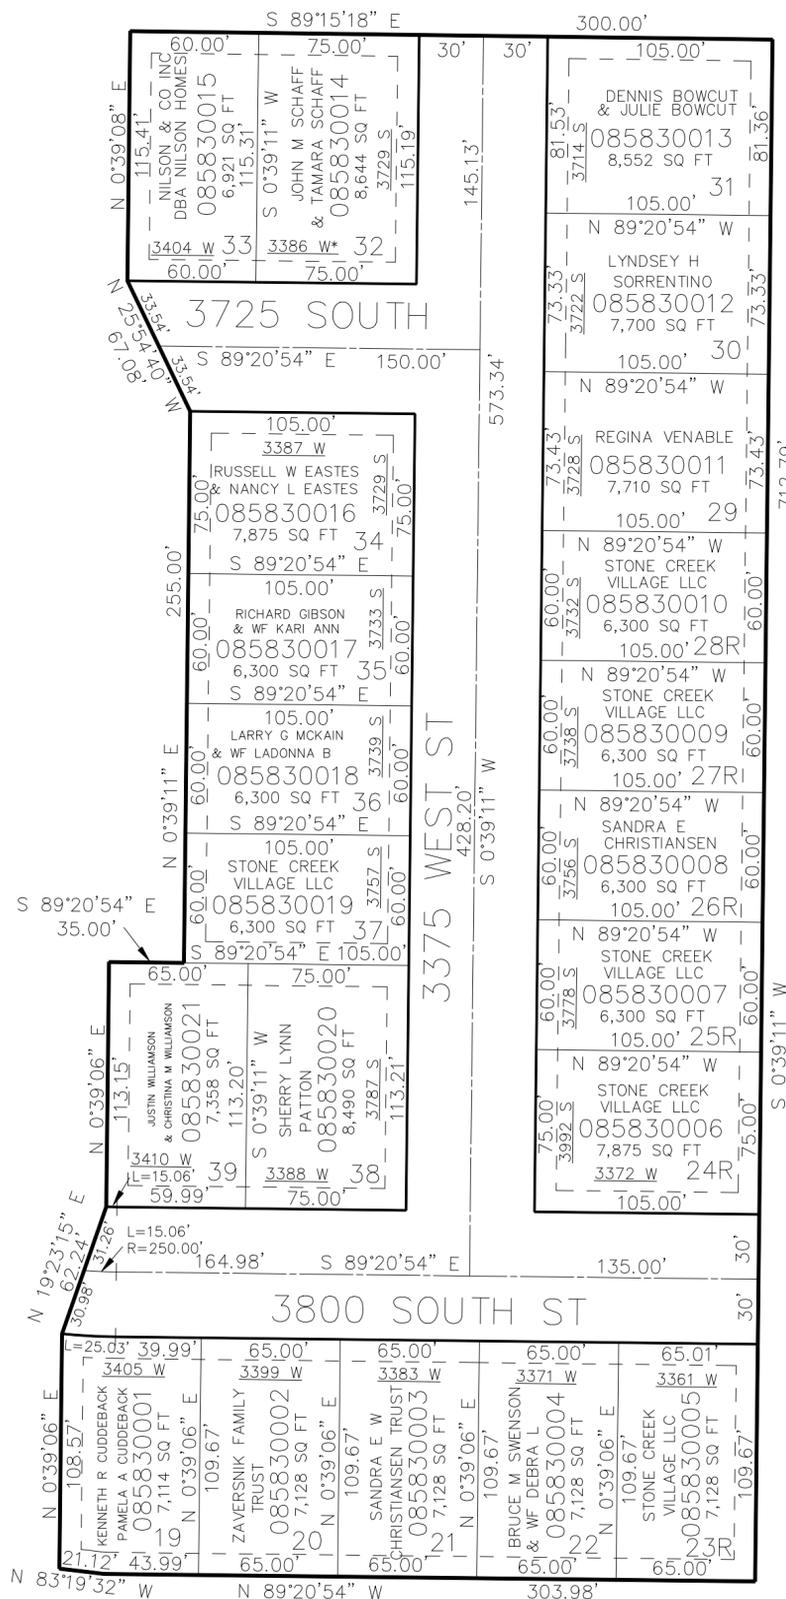

10' UTILITY & DRAINAGE EASEMENTS EACH SIDE OF PROPERTY LINES AS INDICATED BY DASHED LINES EXCEPT AS OTHERWISE SHOWN.

FOR COMPLETE ENG DATA SEE ORIGINAL DEDICATION PLAT IN BOOK 80, PAGE 44 OF RECORDS.

SEE PAGE 34

\*ADDRESS AFFIDAVIT E#2890016