

PART OF THE NW.1/4, OF SECTION 5, T.5N., R.2W., S.L.B. & M.


MEADOW GREEN ESTATES PHASE 2

IN WEST HAVEN CITY

TAXING UNIT: 291

SCALE 1" = 100'

SEE PAGE 37

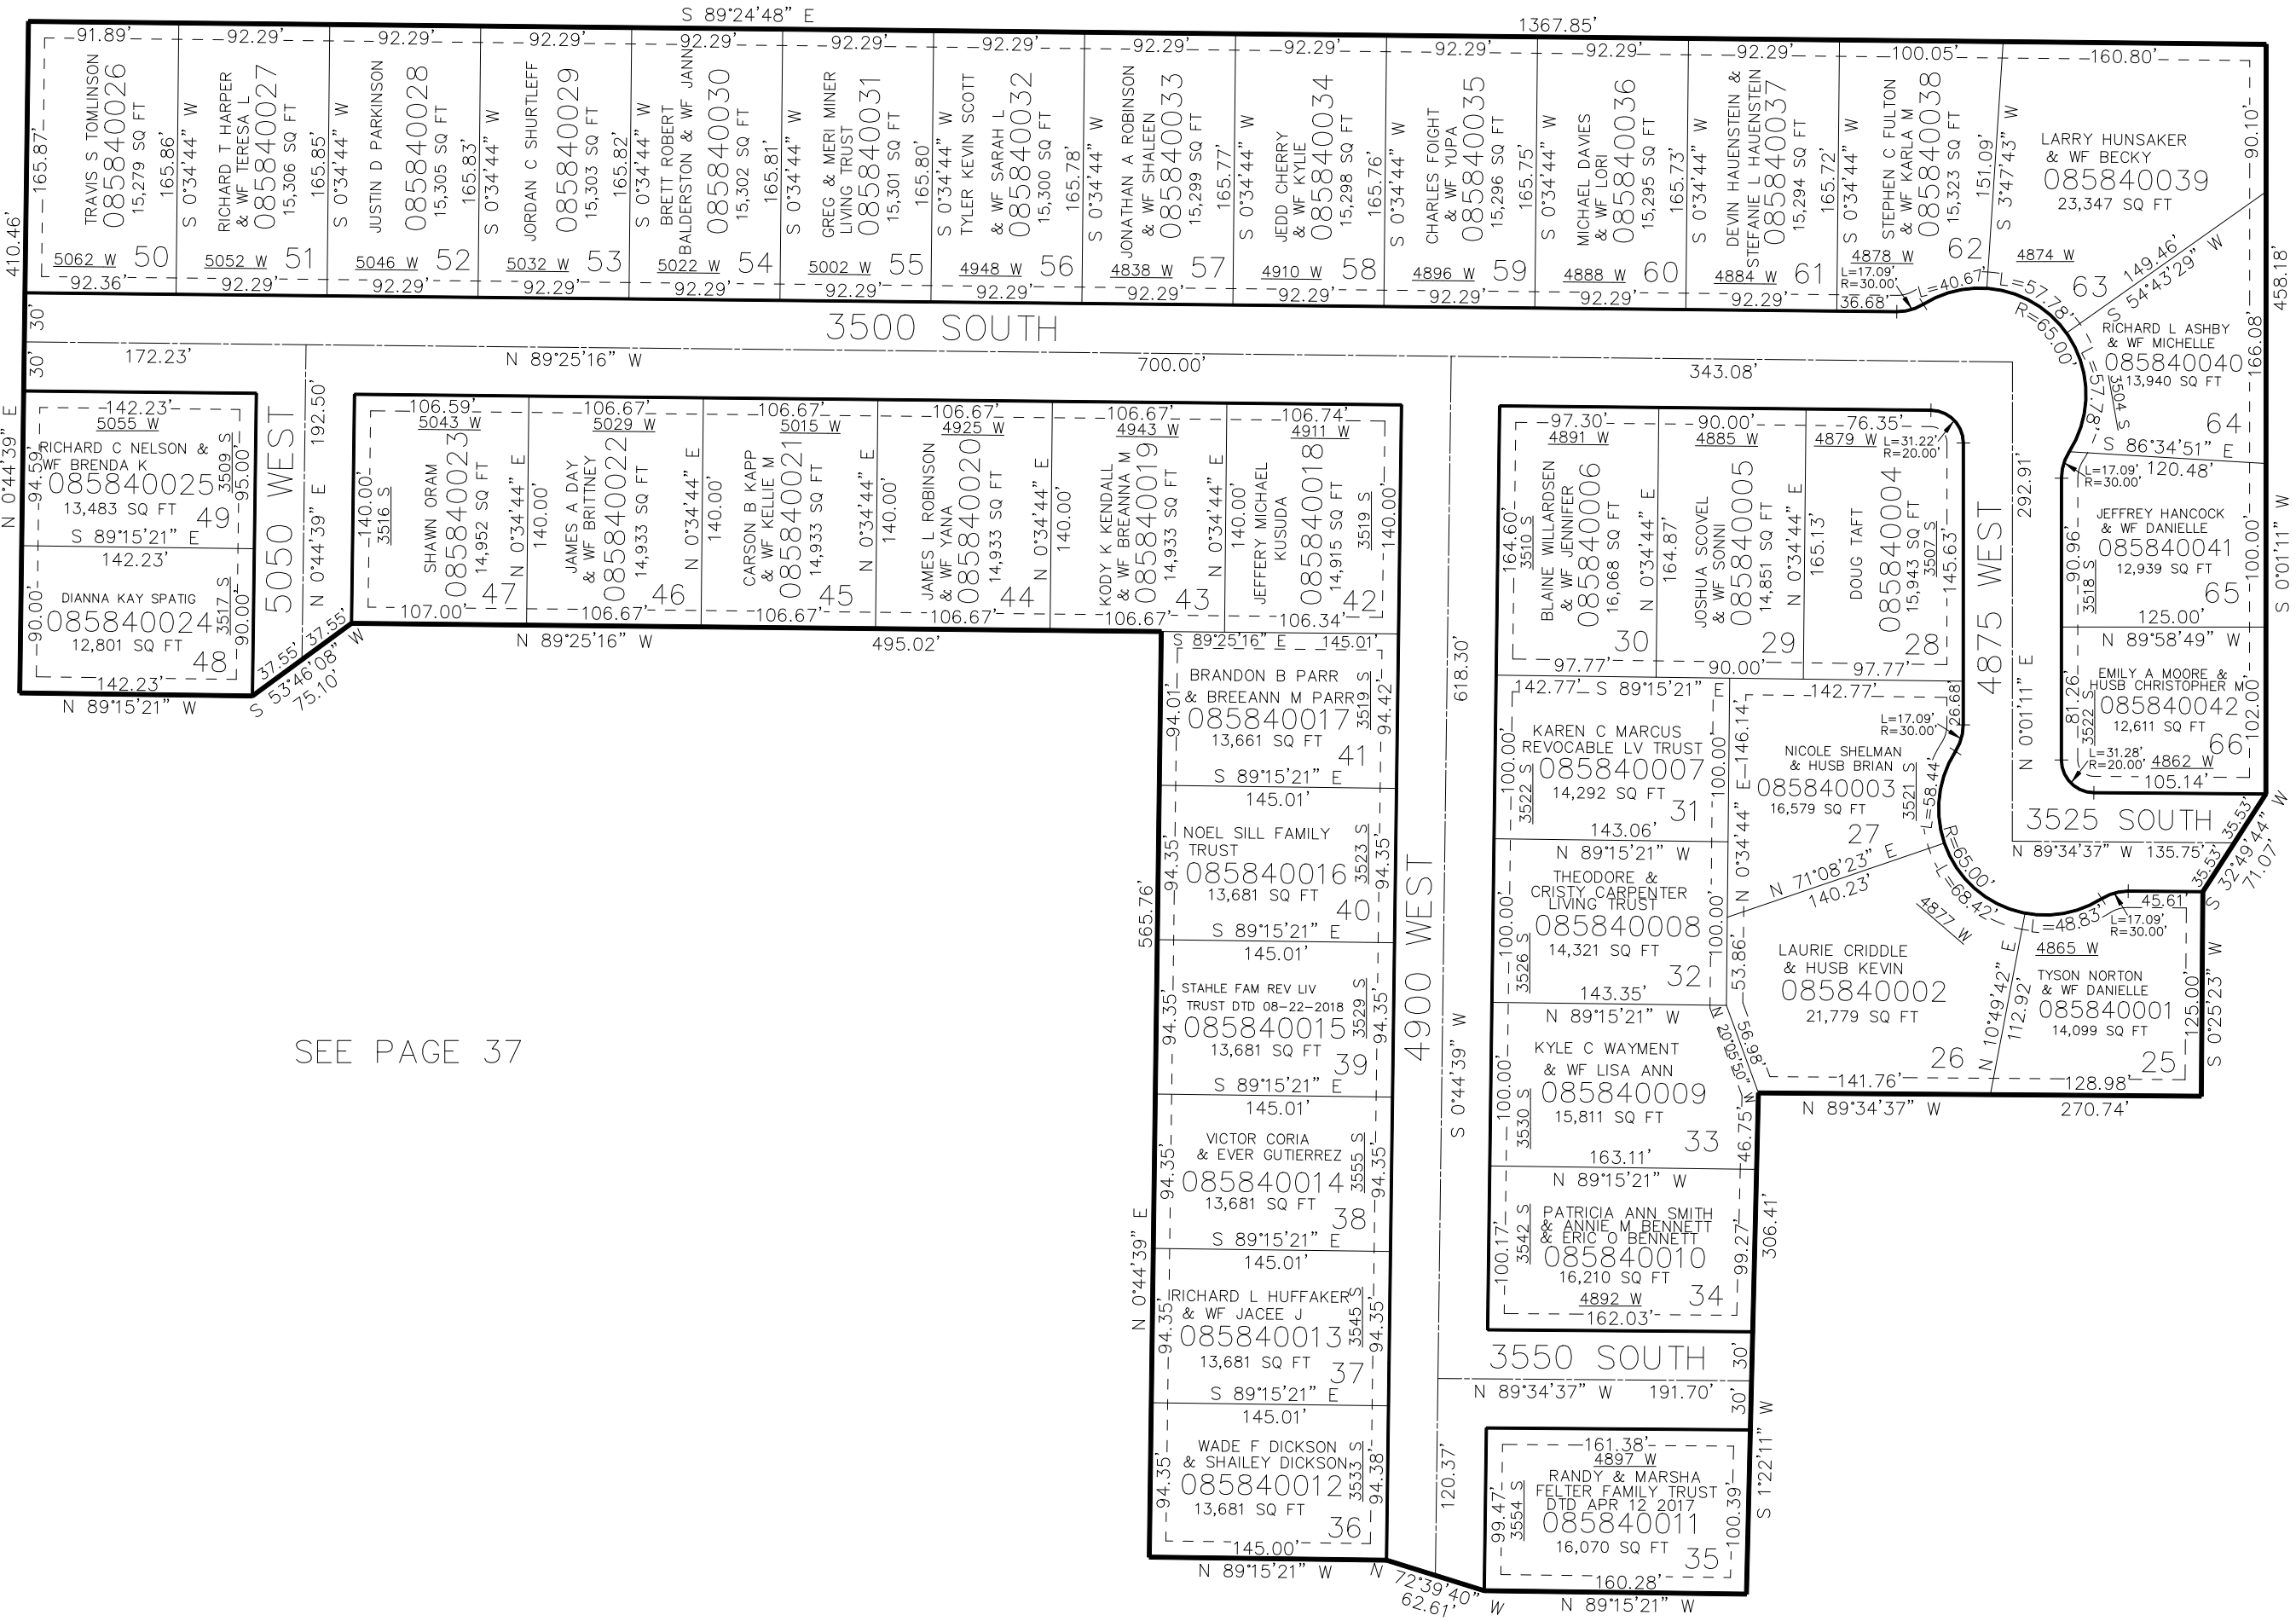

SEE PAGE 37

SEE PAGE 580

SEE PAGE 37

10' UTILITY & DRAINAGE EASEMENTS EACH  
SIDE OF PROPERTY LINES AS INDICATED  
BY DASHED LINES EXCEPT AS OTHERWISE  
SHOWN.

FOR COMPLETE ENG DATA SEE  
ORIGINAL DEDICATION PLAT IN  
BOOK 80, PAGE 87 OF RECORDS.

\*FOR TAX PURPOSES ONLY\*