

PART OF THE SE. 1/4, OF SECTION 10 & THE SW. 1/4 OF SECTION 11, T.5N., R.2W., S.L.B. & M.

597


# WEST PARK SUBDIVISION PHASE 2

IN ROY CITY  
SCALE 1" = 50'

TAXING UNIT: 51

SEE PAGE 51

SEE PAGE 51

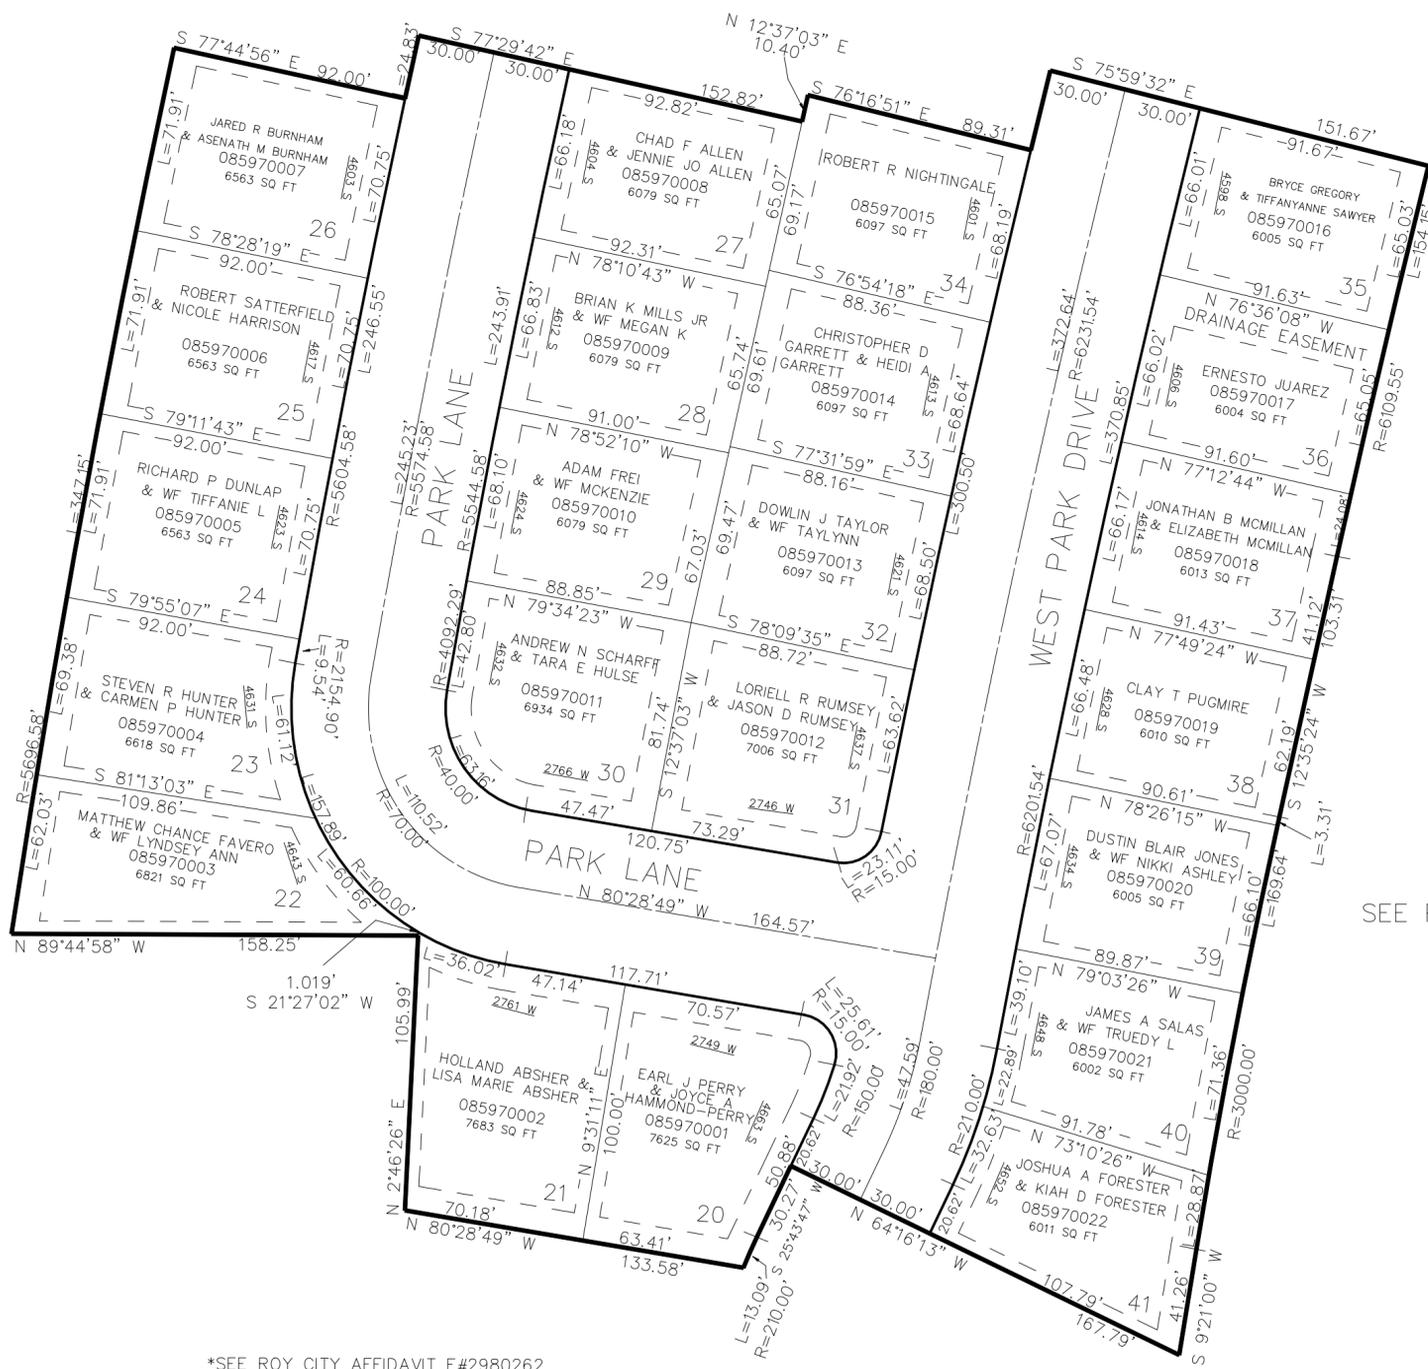

SEE PAGE 51

\*SEE ROY CITY AFFIDAVIT E#2980262

SEE PAGE 51

10' UTILITY & DRAINAGE EASEMENTS EACH SIDE OF PROPERTY LINES AS INDICATED BY DASHED LINES EXCEPT AS OTHERWISE SHOWN.

FOR COMPLETE ENG DATA SEE ORIGINAL DEDICATION PLAT IN BOOK 82, PAGE 51 OF RECORDS.