

PART OF THE SE. 1/4, OF SECTION 10 & THE SW. 1/4 OF SECTION 11, T.5N., R.2W., S.L.B. & M.

WEST PARK SUBDIVISION PHASE 2


597

TAXING UNIT: 51

IN ROY CITY
SCALE 1" = 50'

SEE PAGE 51

SEE PAGE 51

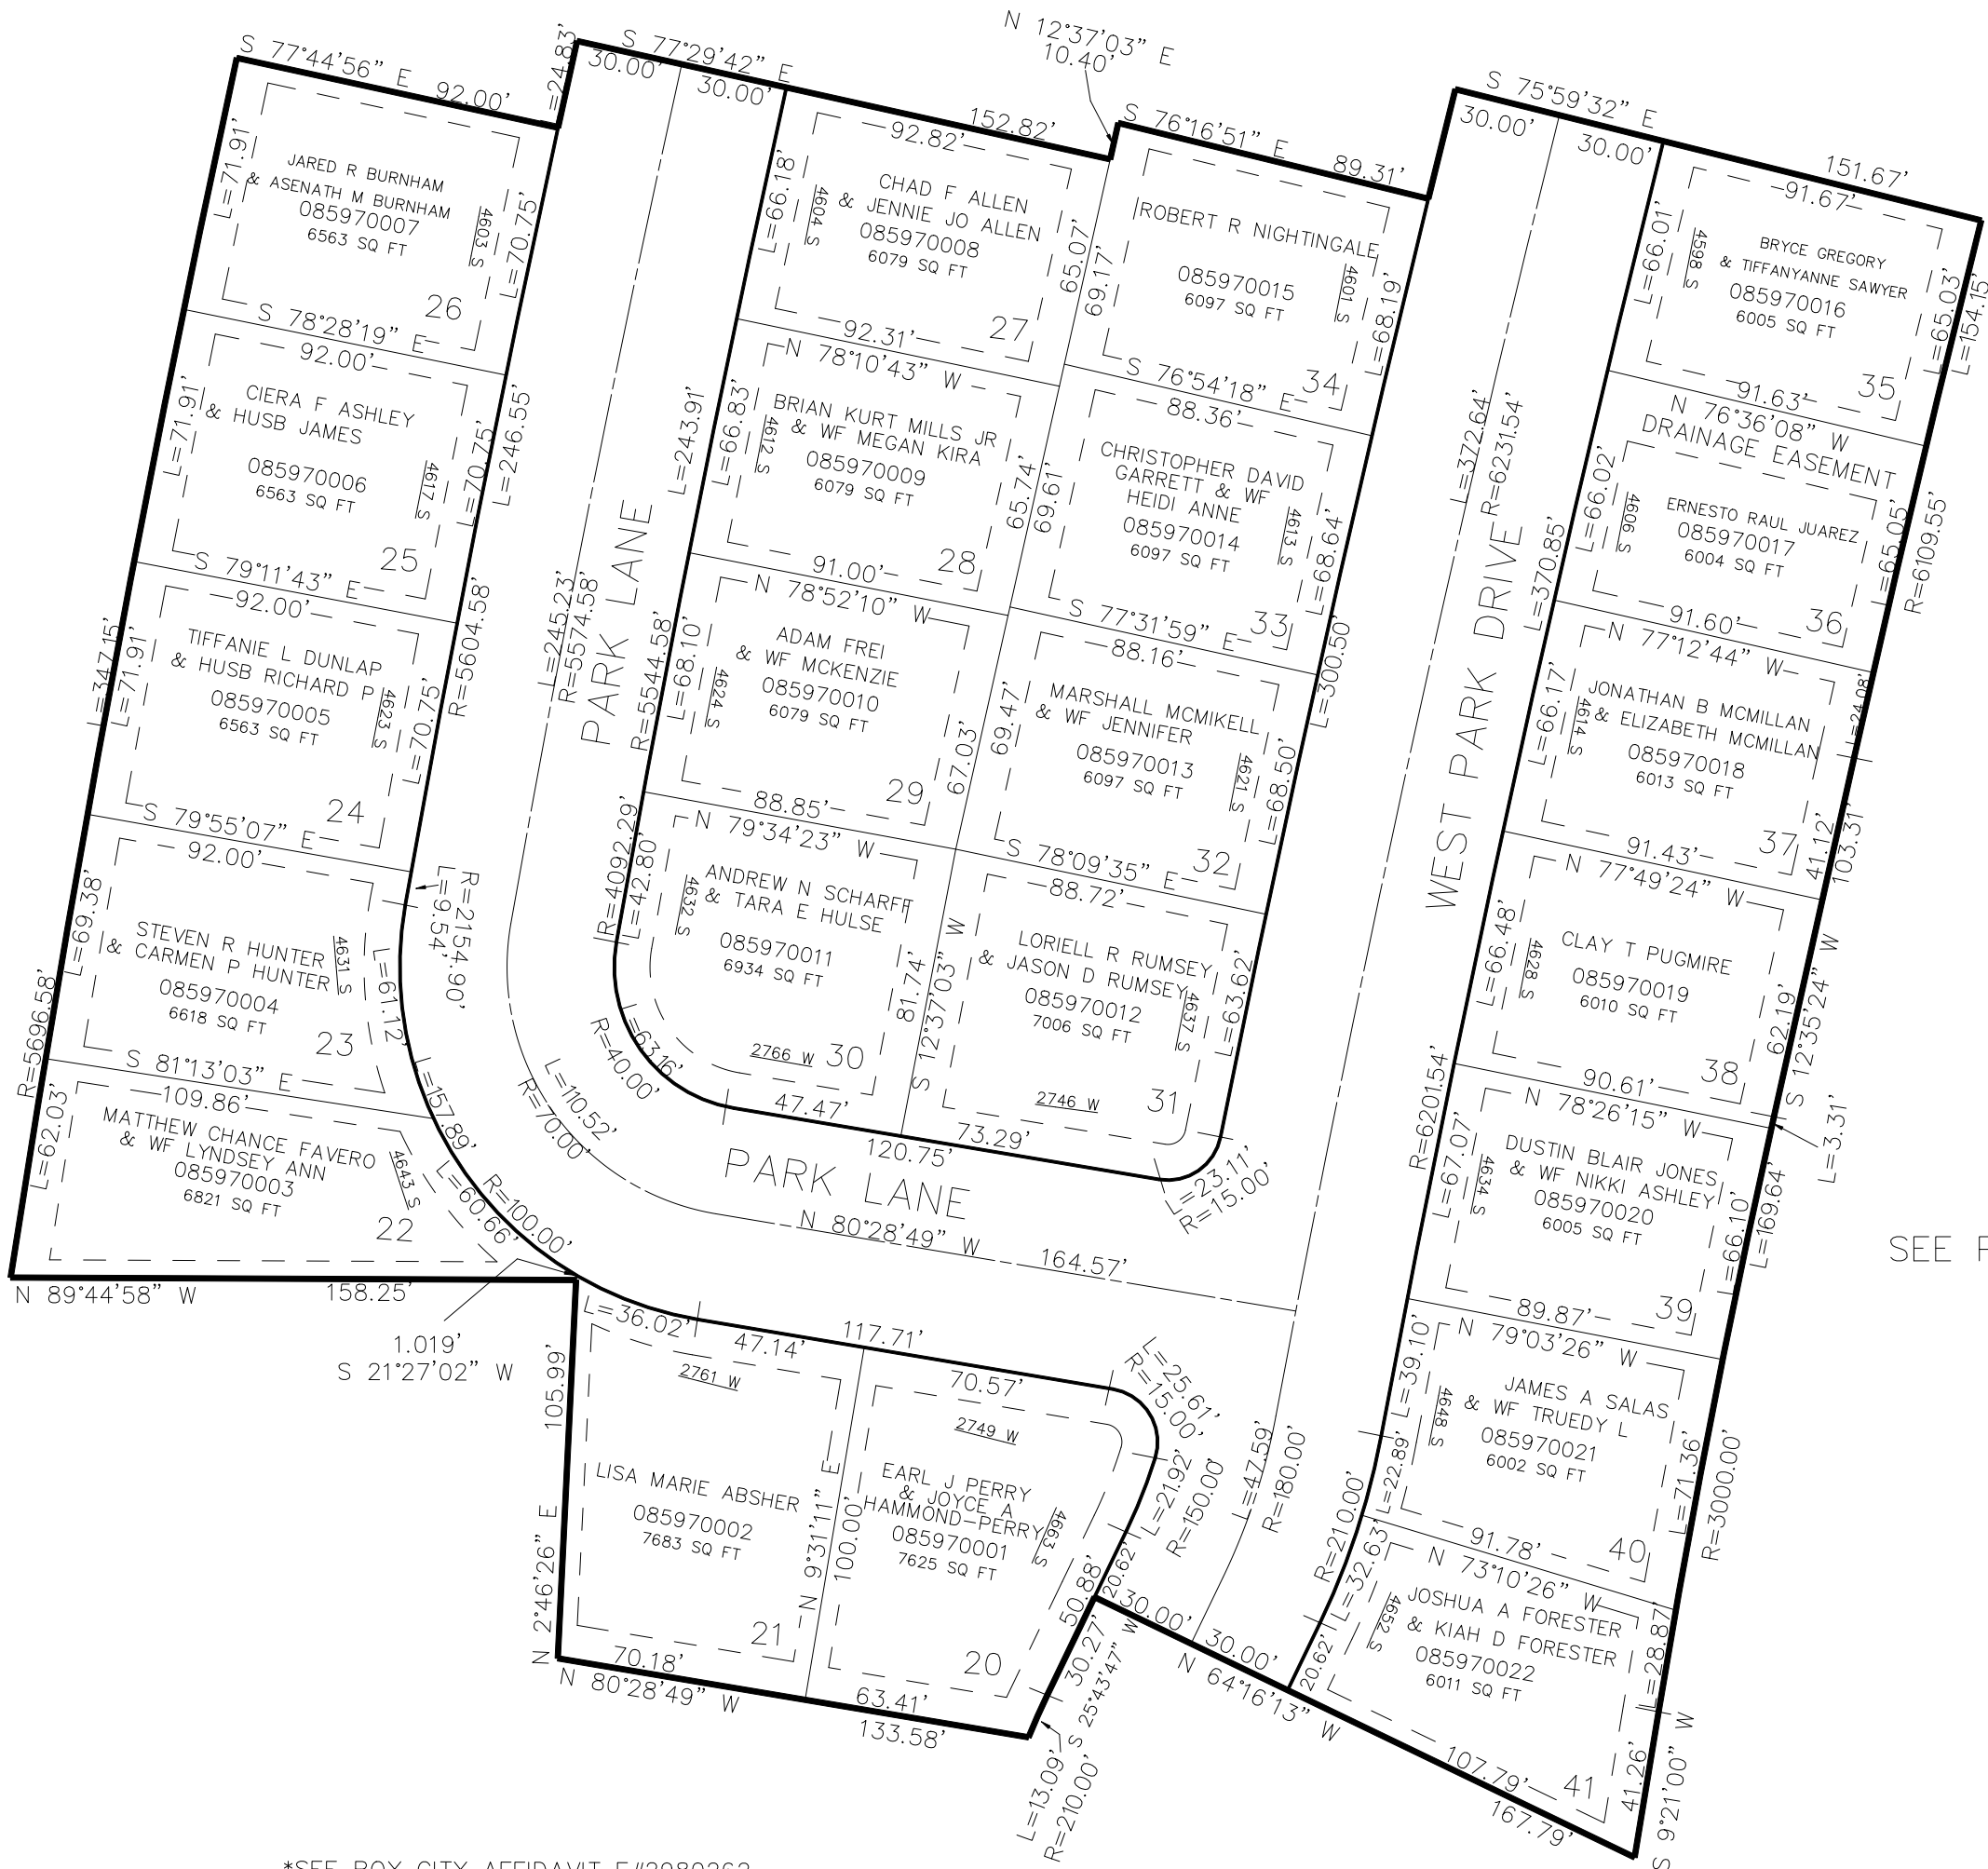

SEE PAGE 51

*SEE ROY CITY AFFIDAVIT E#2980262

SEE PAGE 51

10' UTILITY & DRAINAGE EASEMENTS EACH
SIDE OF PROPERTY LINES AS INDICATED
BY DASHED LINES EXCEPT AS OTHERWISE
SHOWN.

FOR COMPLETE ENG DATA SEE
ORIGINAL DEDICATION PLAT IN
BOOK 82, PAGE 51 OF RECORDS.

FOR TAX PURPOSES ONLY