


PART OF THE NE. 1/4, OF SECTION 6, T.5N., R.2W., S.L.B. & M.
QUAIL MEADOWS ESTATES SUBDIVISION PHASE 2

603

TAXING UNIT: 397

IN HOOPER CITY
SCALE 1" = 80'

SEE PAGE 39

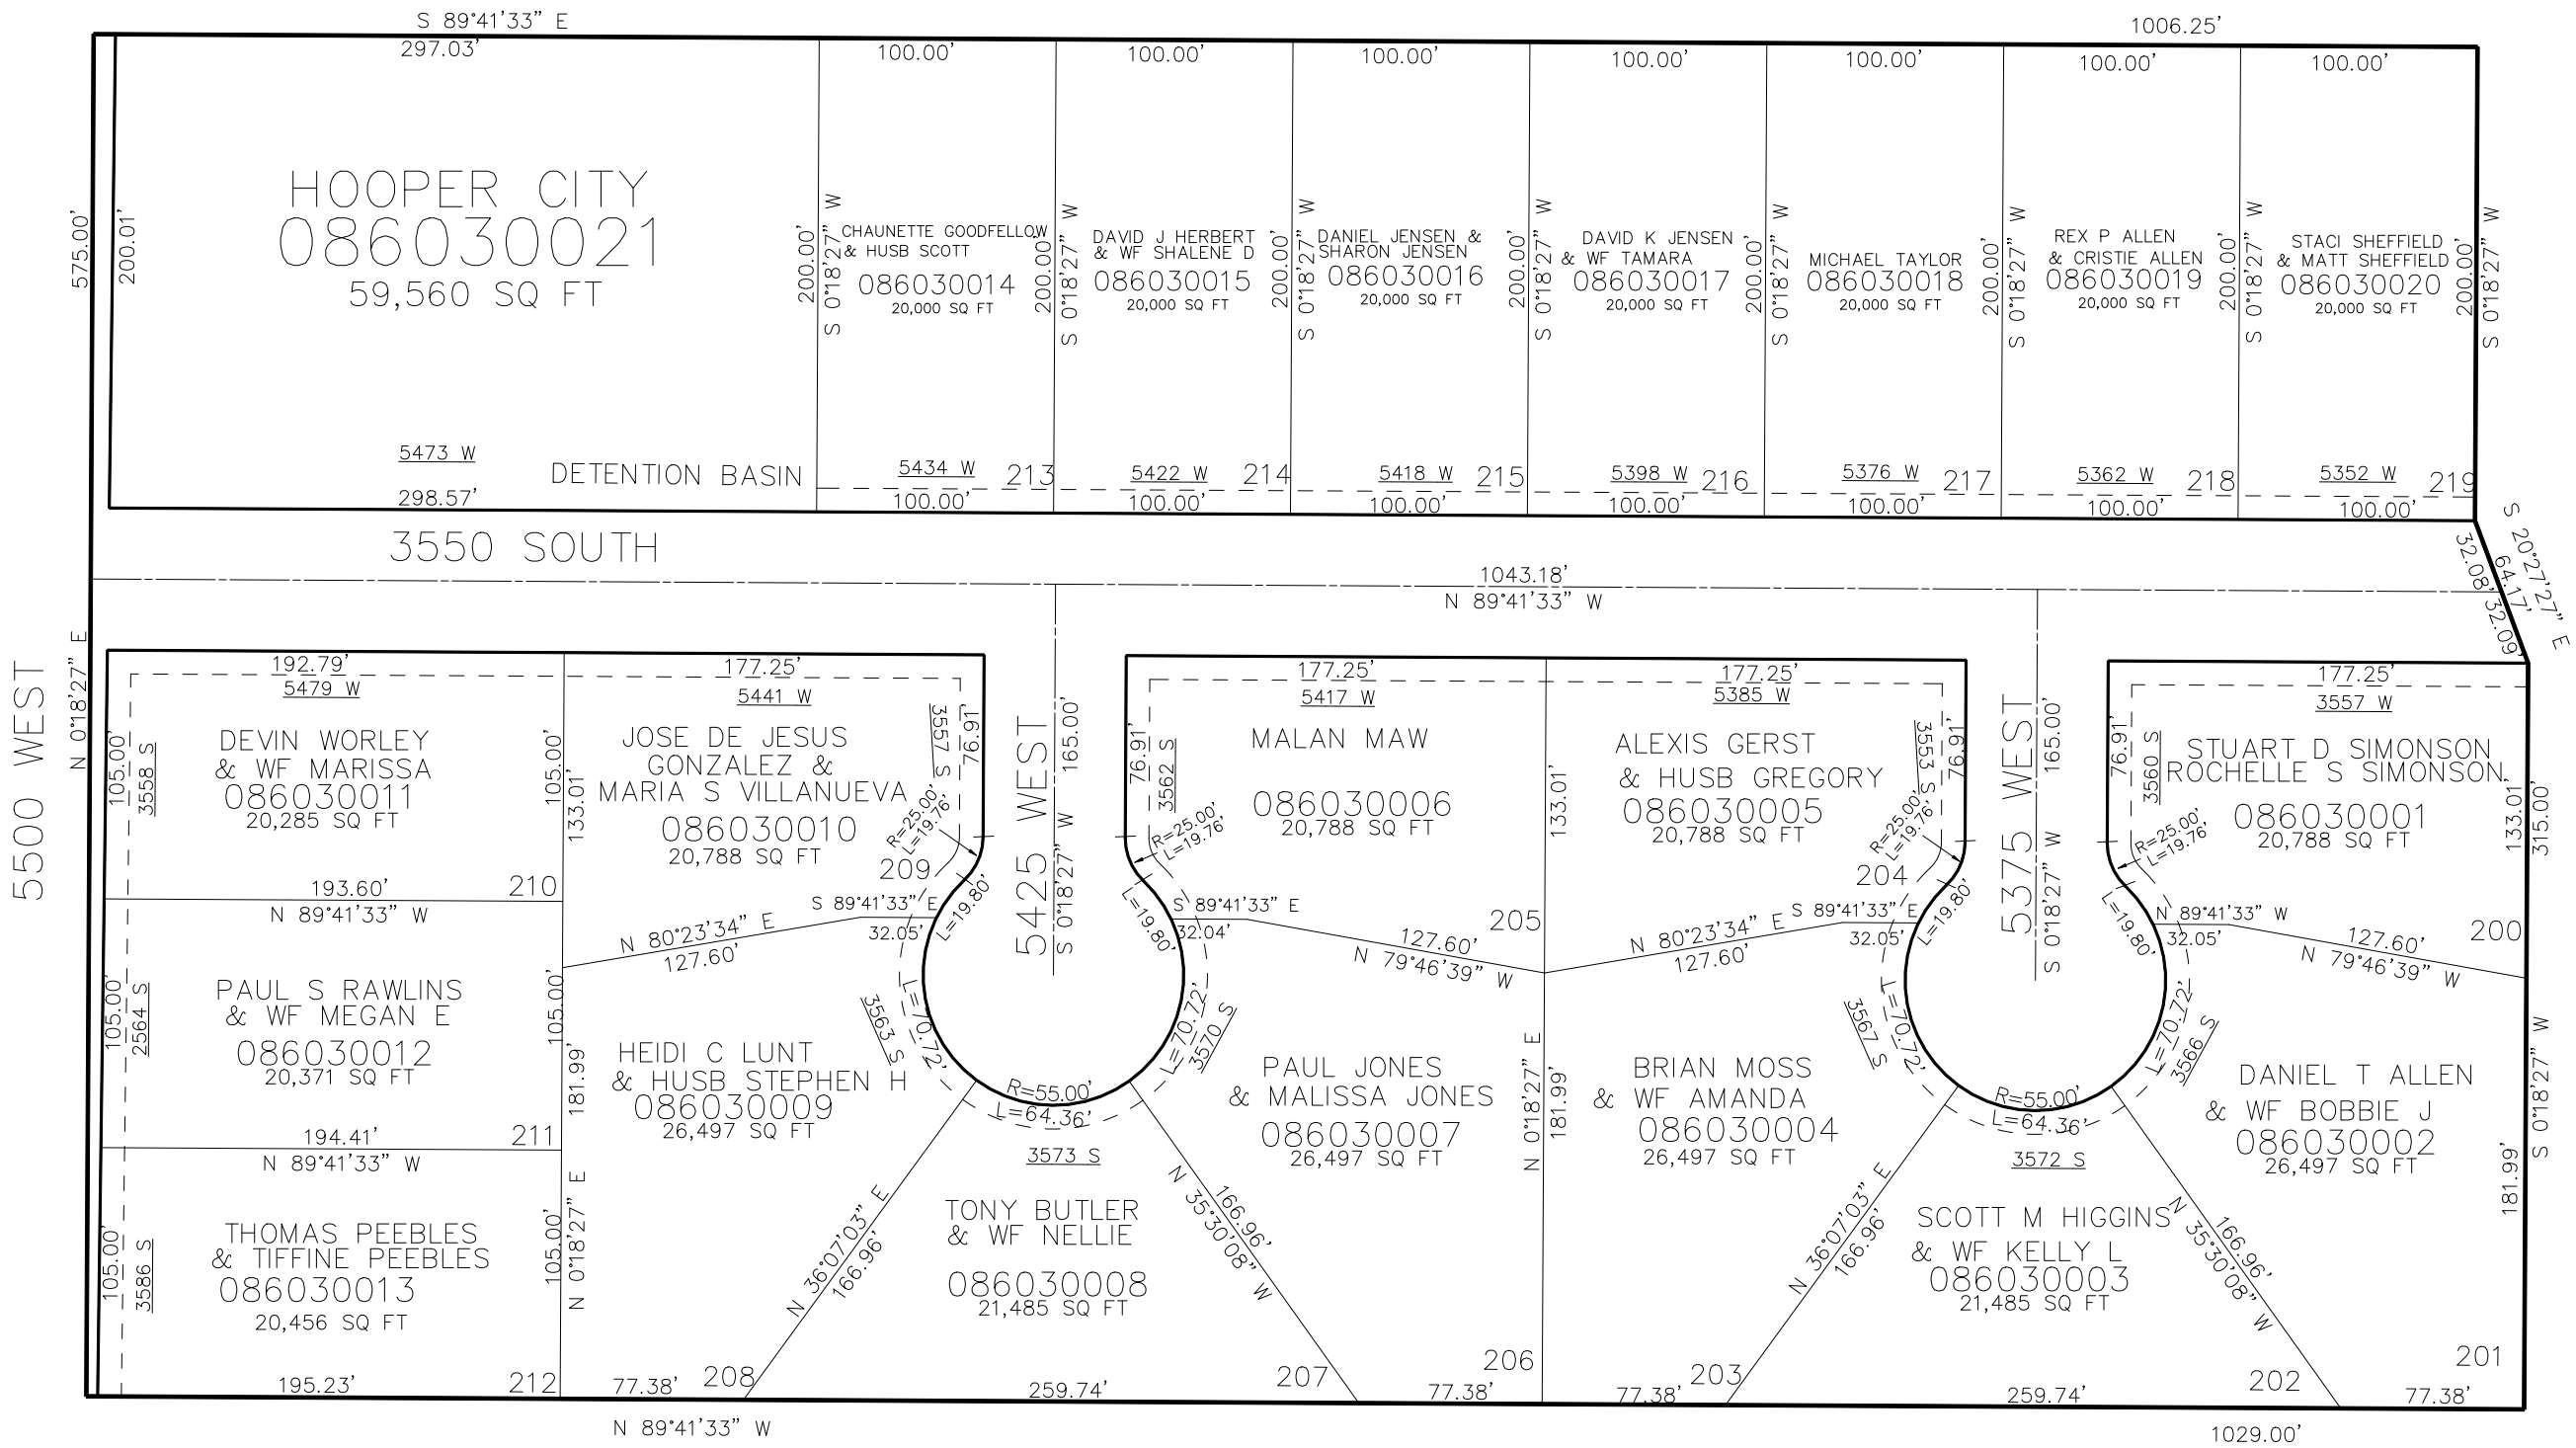

SEE PAGE 39

10' UTILITY & DRAINAGE EASEMENTS EACH
SIDE OF PROPERTY LINES AS INDICATED
BY DASHED LINES EXCEPT AS OTHERWISE
SHOWN.

*ADDRESS AFFIDAVIT E#3033650 & 3033651

FOR COMPLETE ENG DATA SEE
ORIGINAL DEDICATION PLAT IN
BOOK 83, PAGE 11 OF RECORDS.