

PART OF THE SE. 1/4, OF SECTION 5, T.5N., R.2W., S.L.B. & M.
THE FIELDS AT GREEN FARM PHASE 1(A)

IN WEST HAVEN CITY

TAXING UNIT: 278


SCALE 1" = 100'

SEE PAGE 37

SEE PAGE 37-2

SEE PAGE 468

SEE PAGE 37-2

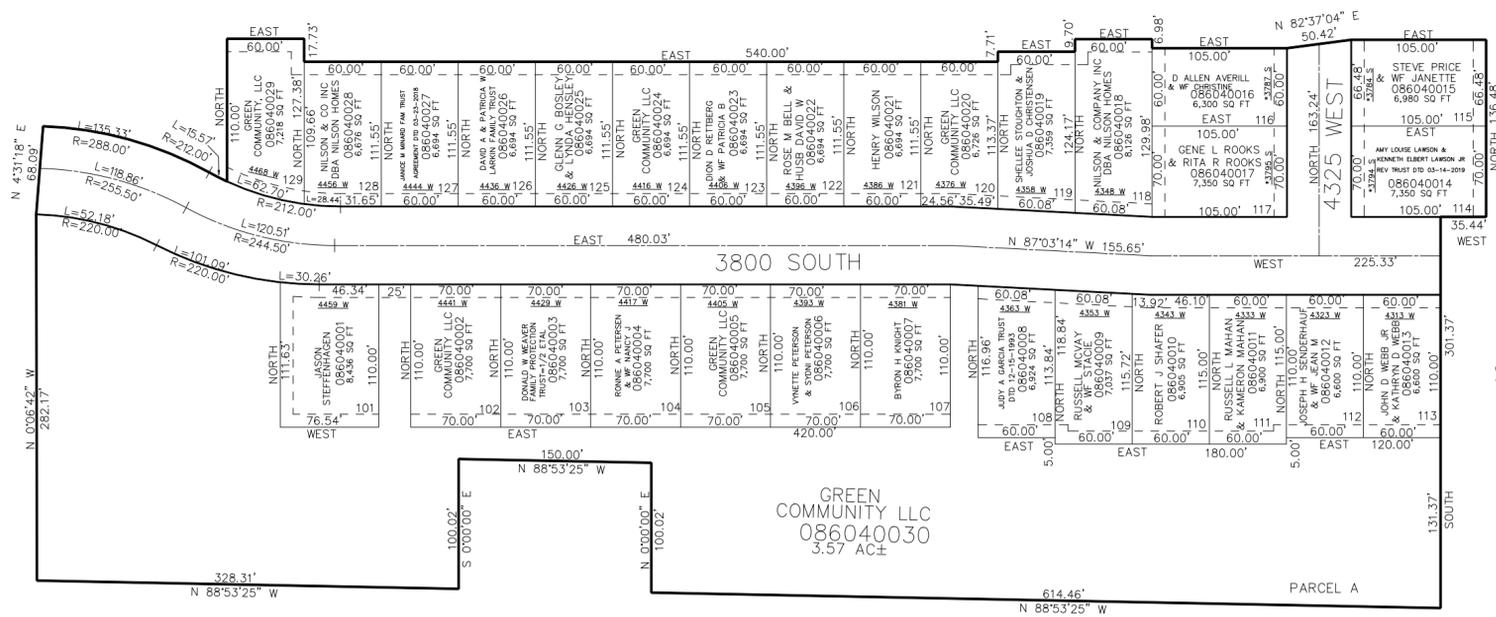

SEE PAGE 208

ADDRESS CHANGE AFFIDAVIT E#2978687, 2978688, 2978689, 2978690

10' UTILITY & DRAINAGE EASEMENTS EACH SIDE OF PROPERTY LINES AS INDICATED BY DASHED LINES EXCEPT AS OTHERWISE SHOWN.

FOR COMPLETE ENG DATA SEE ORIGINAL DEDICATION PLAT IN BOOK 83, PAGE 34 OF RECORDS.